




ORIGINAL SHEET SIZE = A1

THIRD FLOOR PLAN

Scale 1:200

DO NOT SCALE FROM THIS DRAWING. USE FIGURED DIMENSIONS IN ALL CASES. VERIFY DIMENSIONS ON SITE AND REPORT ANY DISCREPANCIES TO THE ARCHITECTS IMMEDIATELY. THIS DRAWING IS TO BE READ IN CONJUNCTION WITH THE ARCHITECTS SPECIFICATION. THIS DRAWING IS COPYRIGHT AND MAY ONLY BE REPRODUCED WITH THE ARCHITECTS PERMISSION.

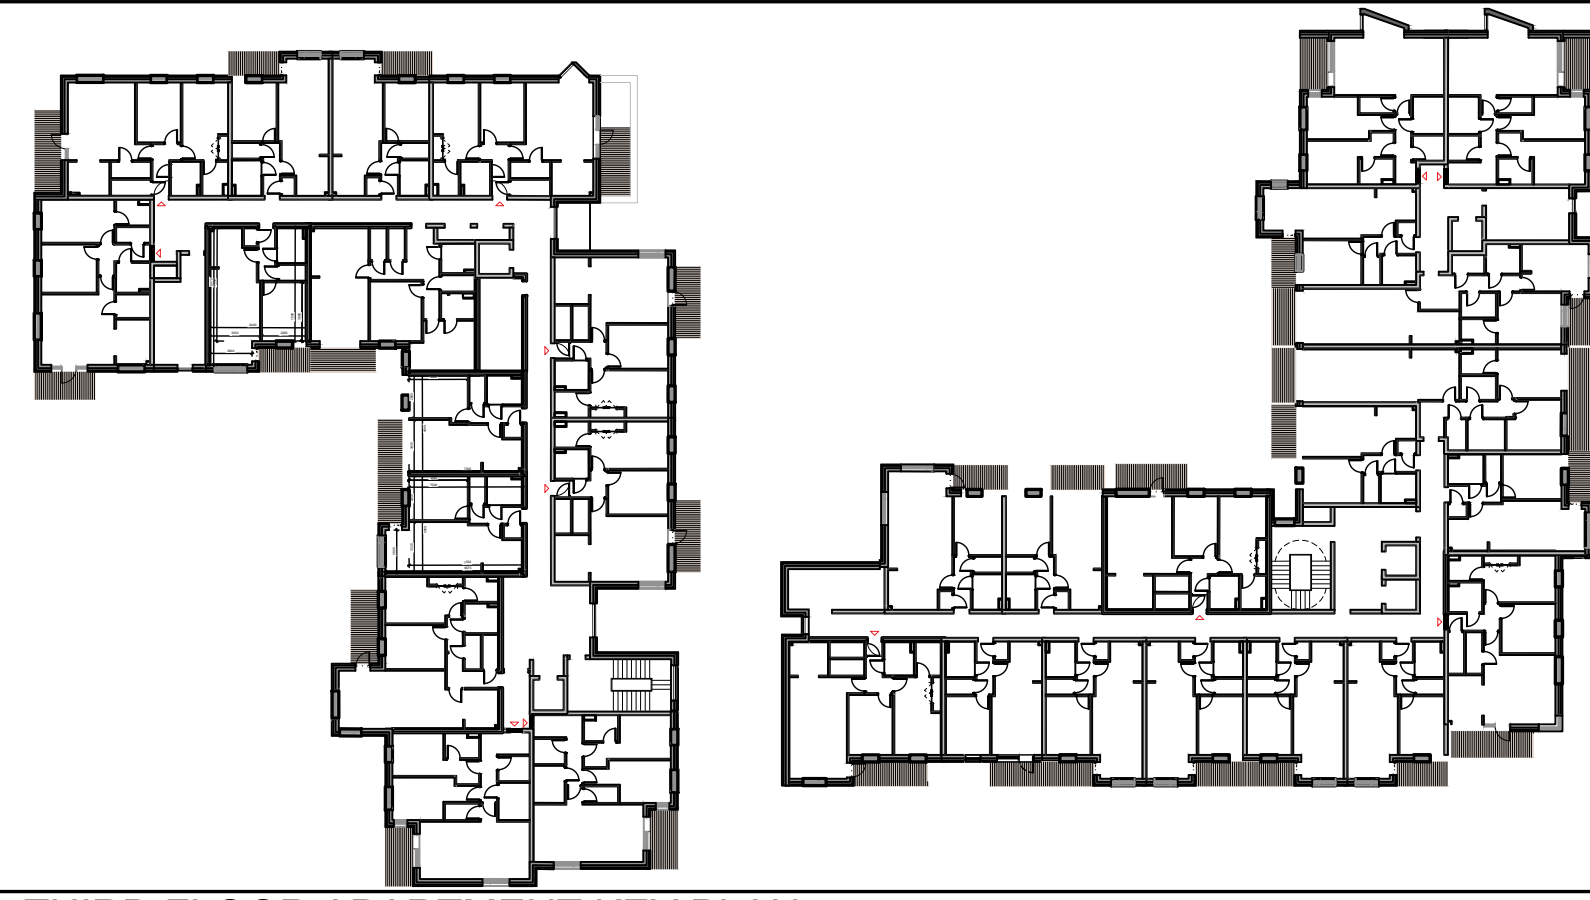

THIRD FLOOR APARTMENT KEY PLAN

Scale 1:500

Apartment Block A & B, Glebe House and Pavilion 1 & 2				
	1 bed	2 bed	3 bed	
BLOCK A				
GF	6	6		
1st	7	8		
2nd	7	8		
3rd	5	9		
4th	5	9		
5th	5	4		
Sub Total	35	44		
BLOCK B				
GF	5	1		
1st	7	6	2	
2nd	8	7	1	
3rd	10	7		
4th	8	4		
Sub Total	38	25	3	
Glebe House				
GF		1		
1st			1	
Sub Total	0	1	1	
Pavilion A				
GF	1			
1st		1		
Sub Total	1	1	0	
Pavilion B				
GF				
1st		1		
Sub Total	0	1	0	
Totals	74	72	4	
Total	Units	150		

P01	June 2022	LG	PLANNING ISSUE
REV	DTE	DRN	ISSUE

Reddy Architecture + Urbanism
Dublin Office
Dartree Mills, Dartree Road, Dublin 6.
T: +353 (0)1 4887000
W: www.reddyarchitecture.com
E: info@reddyarchitecture.com

3.0 PLANNING

JOB
Glebe House Residential Development
St. Agnes Road, Crumlin, Dublin.

CLIENT
Seabreen Developments Ltd and
Circle VHA CLG

DRAWING
THIRD FLOOR PLAN

DATE	June 2022	SCALE	1:200 @ A1
DRN.	SG	CHECKED	MF
JOB NO.	P19171D	DWG NO.	103
REVISION			P01