






Elevation A - Block A, Block B and Pavilion 2.

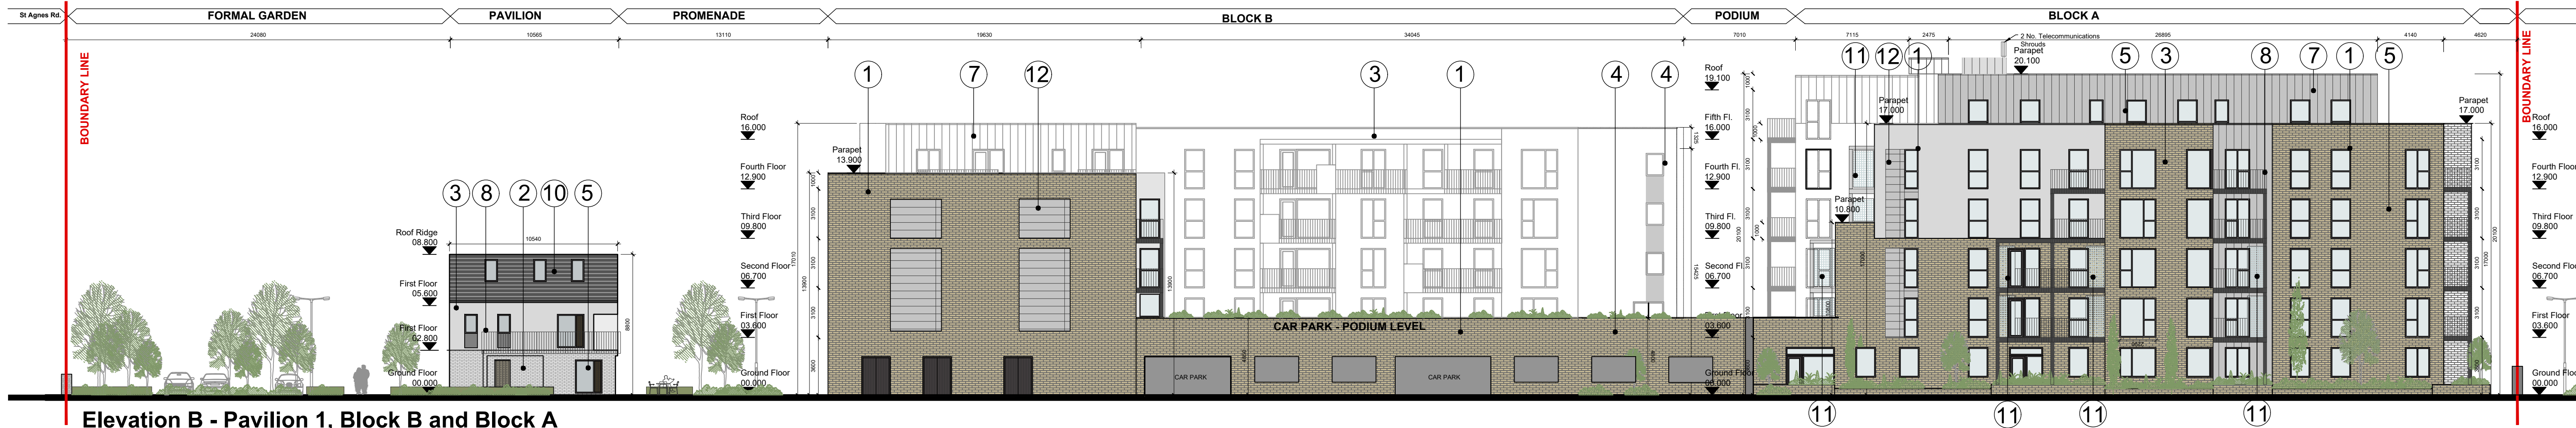

Elevation B - Pavilion 1, Block B and Block A

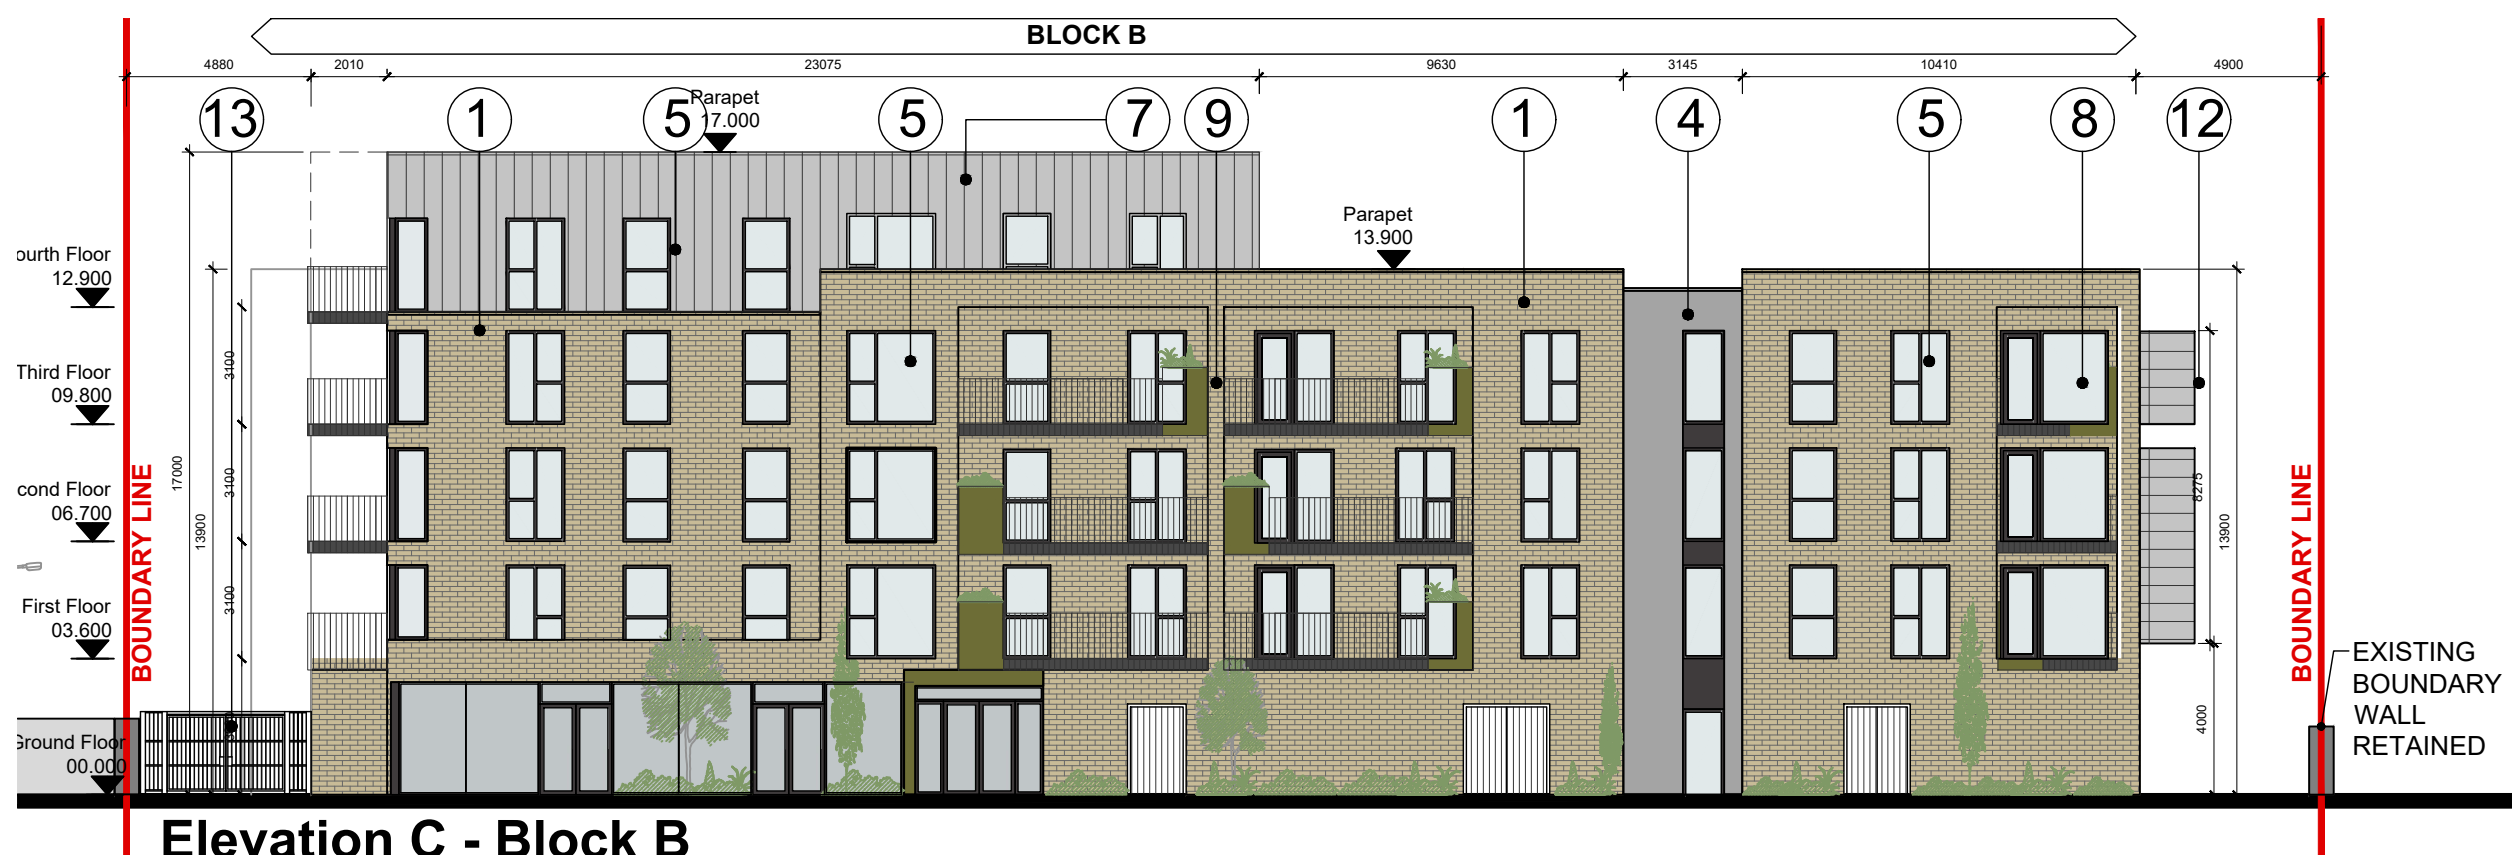

Elevation C - Block B


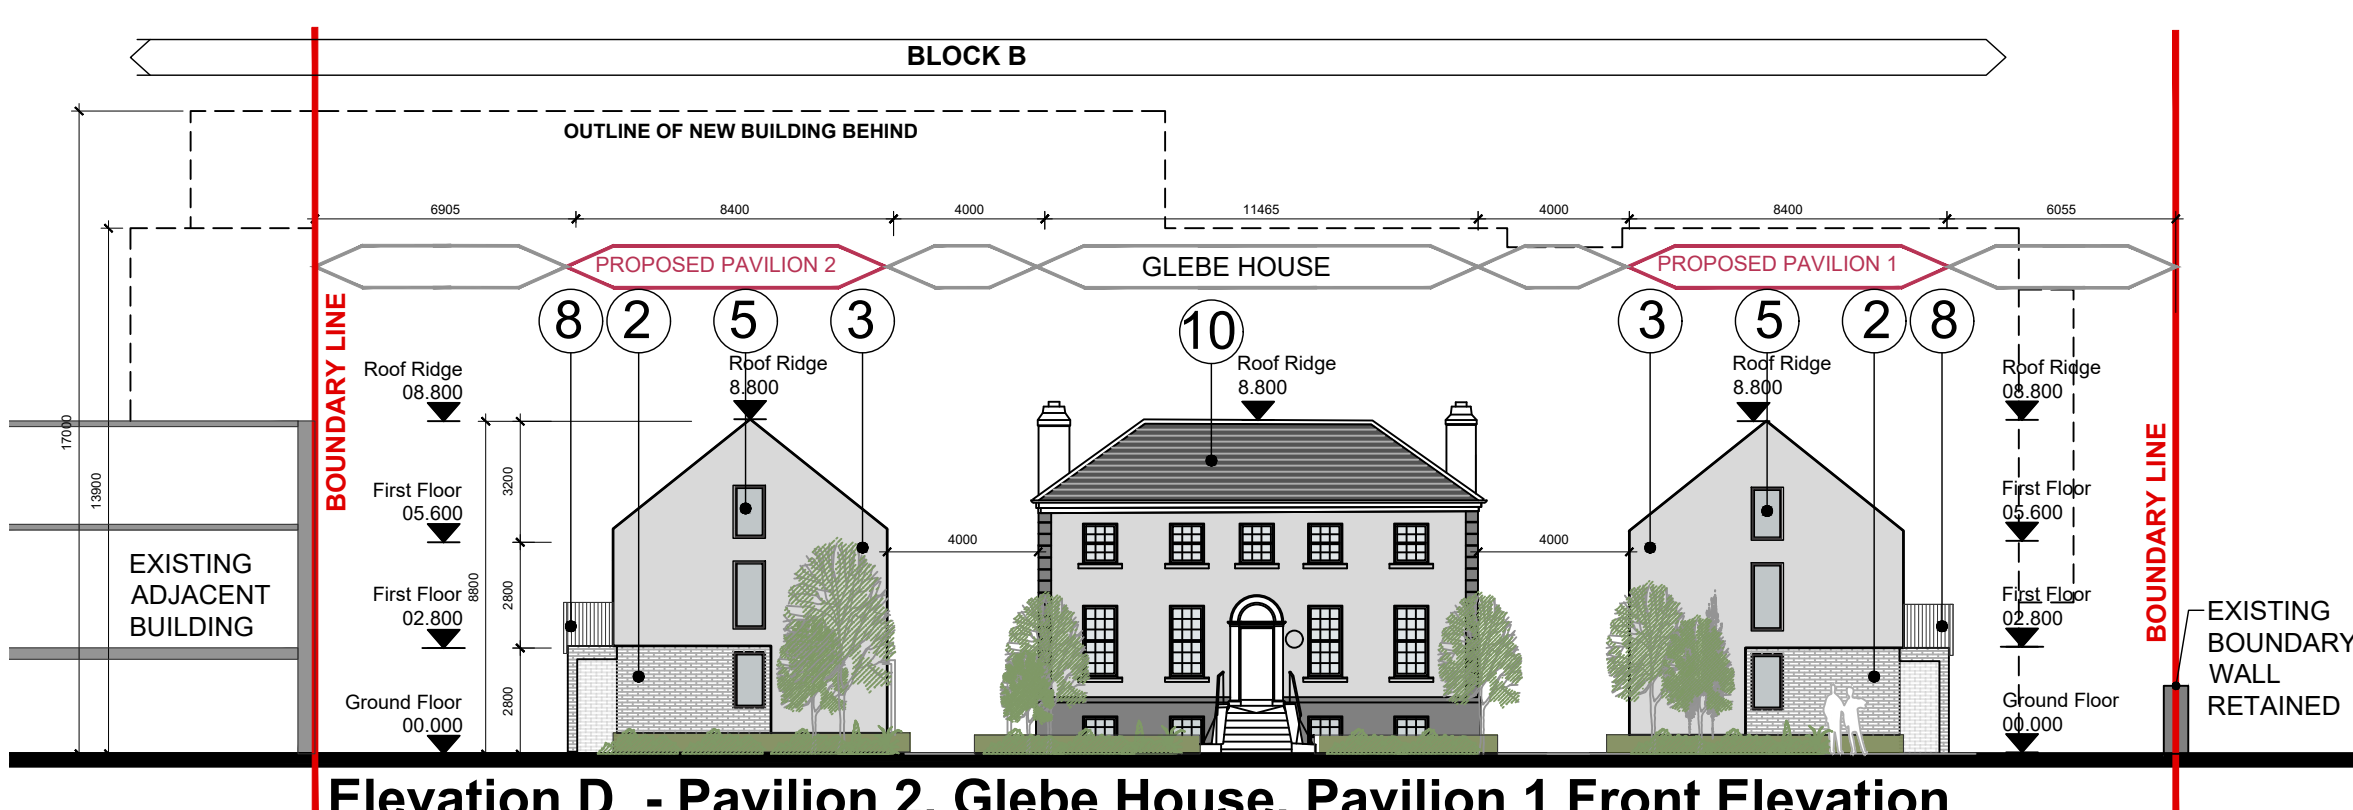


Elevation D - Pavilion 2, Glebe House, Pavilion 1 Front Elevation



Elevation E - Block A

- External Finishes**
- 1 Light buff brick with recessed mortar.
 - 2 Light grey brick with recessed mortar.
 - 3 Light grey nap render finish.
 - 4 Dark grey nap render finish.
 - 5 PPC aluminium window system.
 - 6 PPC aluminium curtain wall system.
 - 7 Polyester Powder Coating aluminium cladding.
 - 8 Painted steel balcony system.
 - 9 Painted steel colour panel fixed to balcony system.
 - 10 Natural slate roof to conservation architect specifications
 - 11 Privacy screen between apartment balconies
 - 12 Solid Spandrel to avoid overlooking
 - 13 Painted galvanized steel access gate

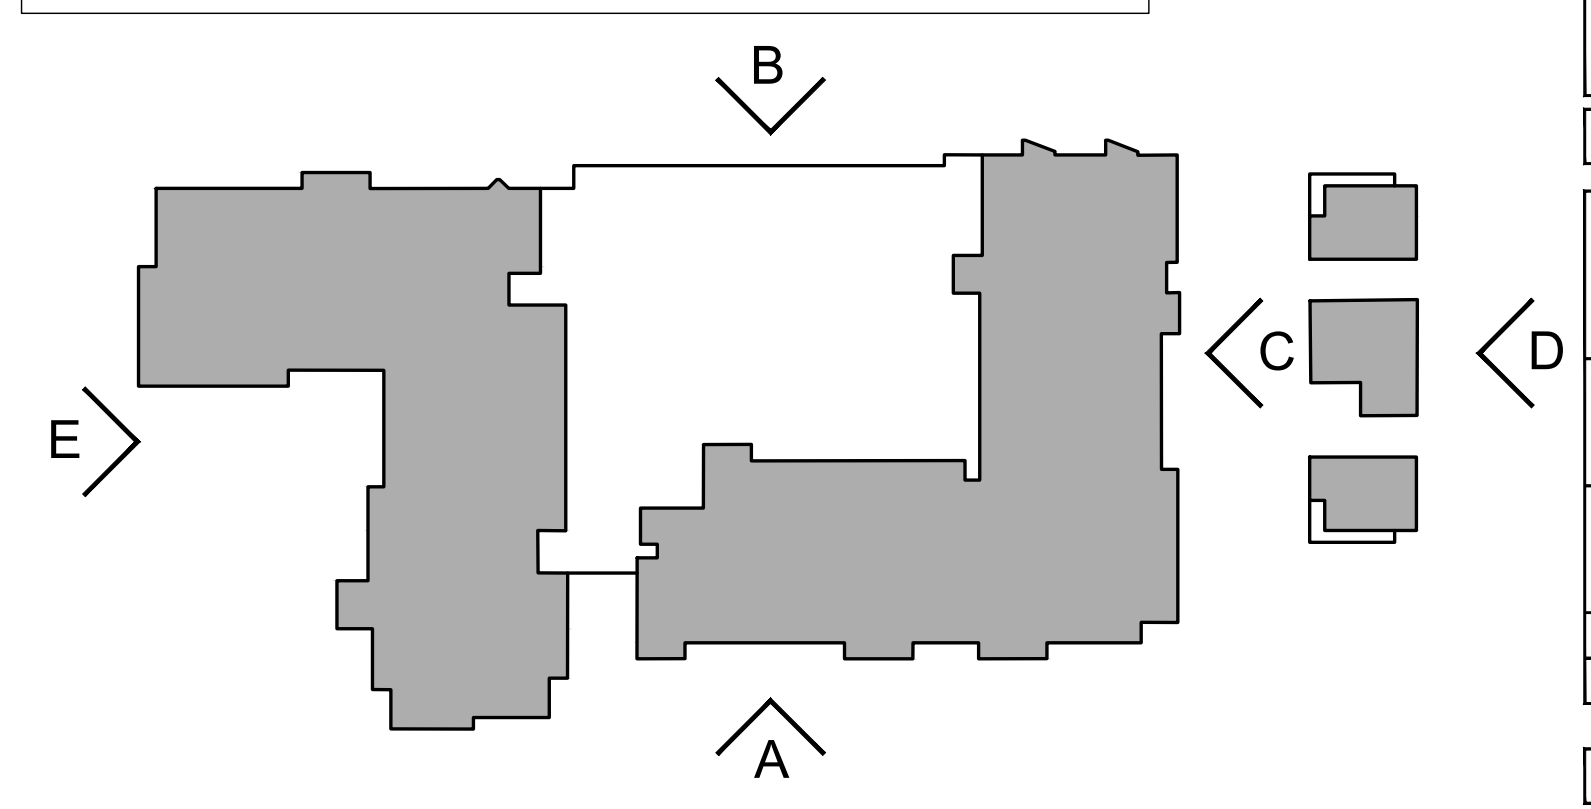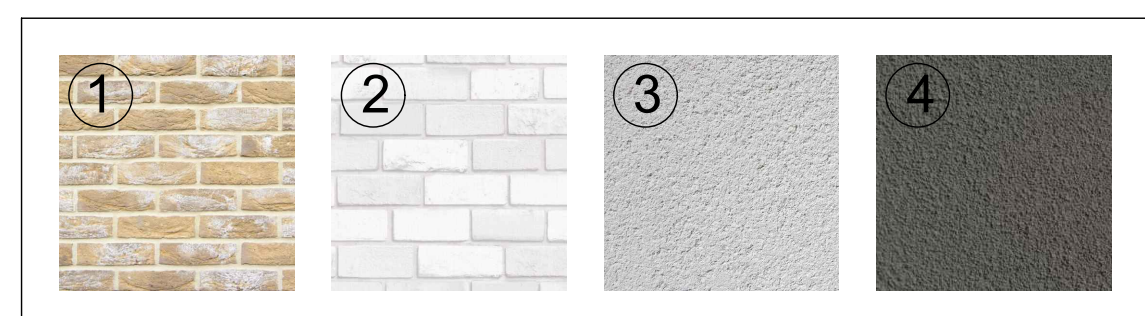

DO NOT SCALE FROM THIS DRAWING. USE FIGURED DIMENSIONS IN ALL CASES. VERIFY DIMENSIONS ON SITE AND REPORT ANY DISCREPANCIES TO THE ARCHITECTS IMMEDIATELY. THIS DRAWING TO BE READ IN CONJUNCTION WITH THE ARCHITECTS SPECIFICATION. © THIS DRAWING IS COPYRIGHT AND MAY ONLY BE REPRODUCED WITH THE ARCHITECTS PERMISSION.

REV	DTE	DRN	ISSUE
P01	June 2022	LG	PLANNING ISSUE

reddyarchitecture+urbanism

Reddy Architecture + Urbanism
Dublin Office,
Dartree Mills, Dartree Road, Dublin 6.
T: +353 (0)1 4887000
W: www.reddyarchitecture.com
E: info@reddyarchitecture.com

3.0 PLANNING

JOB
Glebe House Residential Development,
St Agnes Road, Crumlin, Dublin

CLIENT
Seabreen Developments Ltd and
Circle VHA CLG

DRAWING
ELEVATIONS - SHEET 01

DATE	DRN	SCALE	CHECKED	REVISION
June 2022	M. Smyth	1:200 @ A1	M. Freaney	

JOB NO. P19171D DWG NO. 201 REVISION P01