



DO NOT SCALE FROM THIS DRAWING. USE FIGURED DIMENSIONS IN ALL CASES.
VERIFY DIMENSIONS ON SITE AND REPORT ANY DISCREPANCIES TO THE ARCHITECTS IMMEDIATELY. THIS DRAWING TO BE READ IN CONJUNCTION WITH THE ARCHITECTS SPECIFICATION. © THIS DRAWING IS COPYRIGHT AND MAY ONLY BE REPRODUCED WITH THE ARCHITECTS PERMISSION.


PROPOSED
GLEBE HOUSE

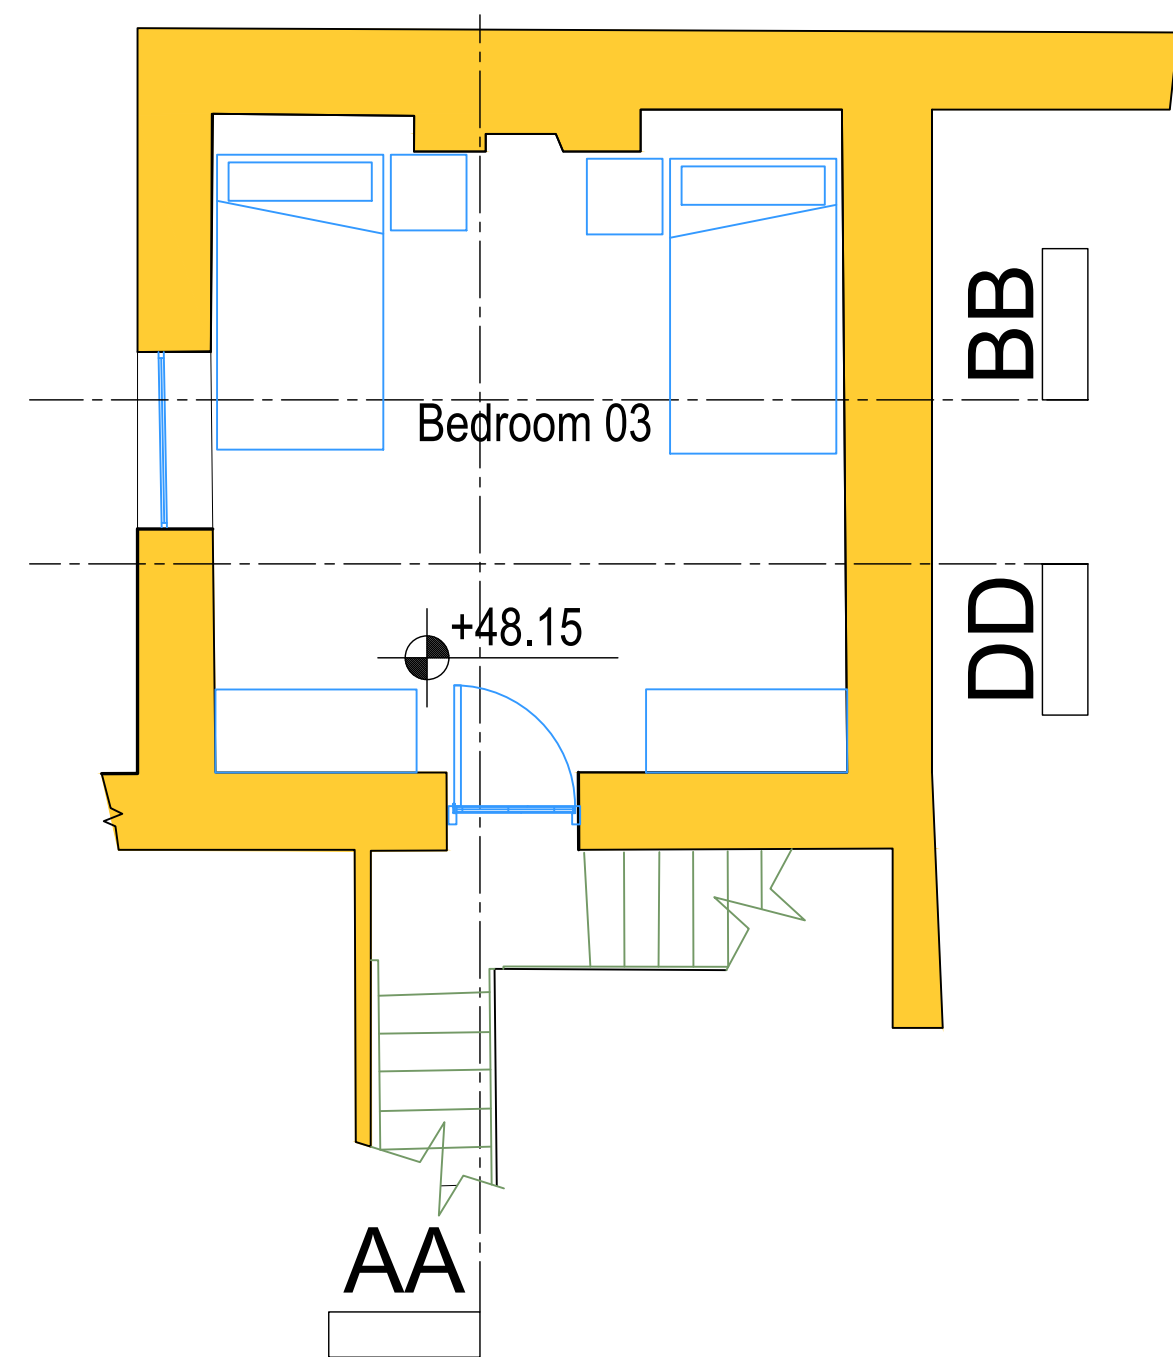


First Floor Level

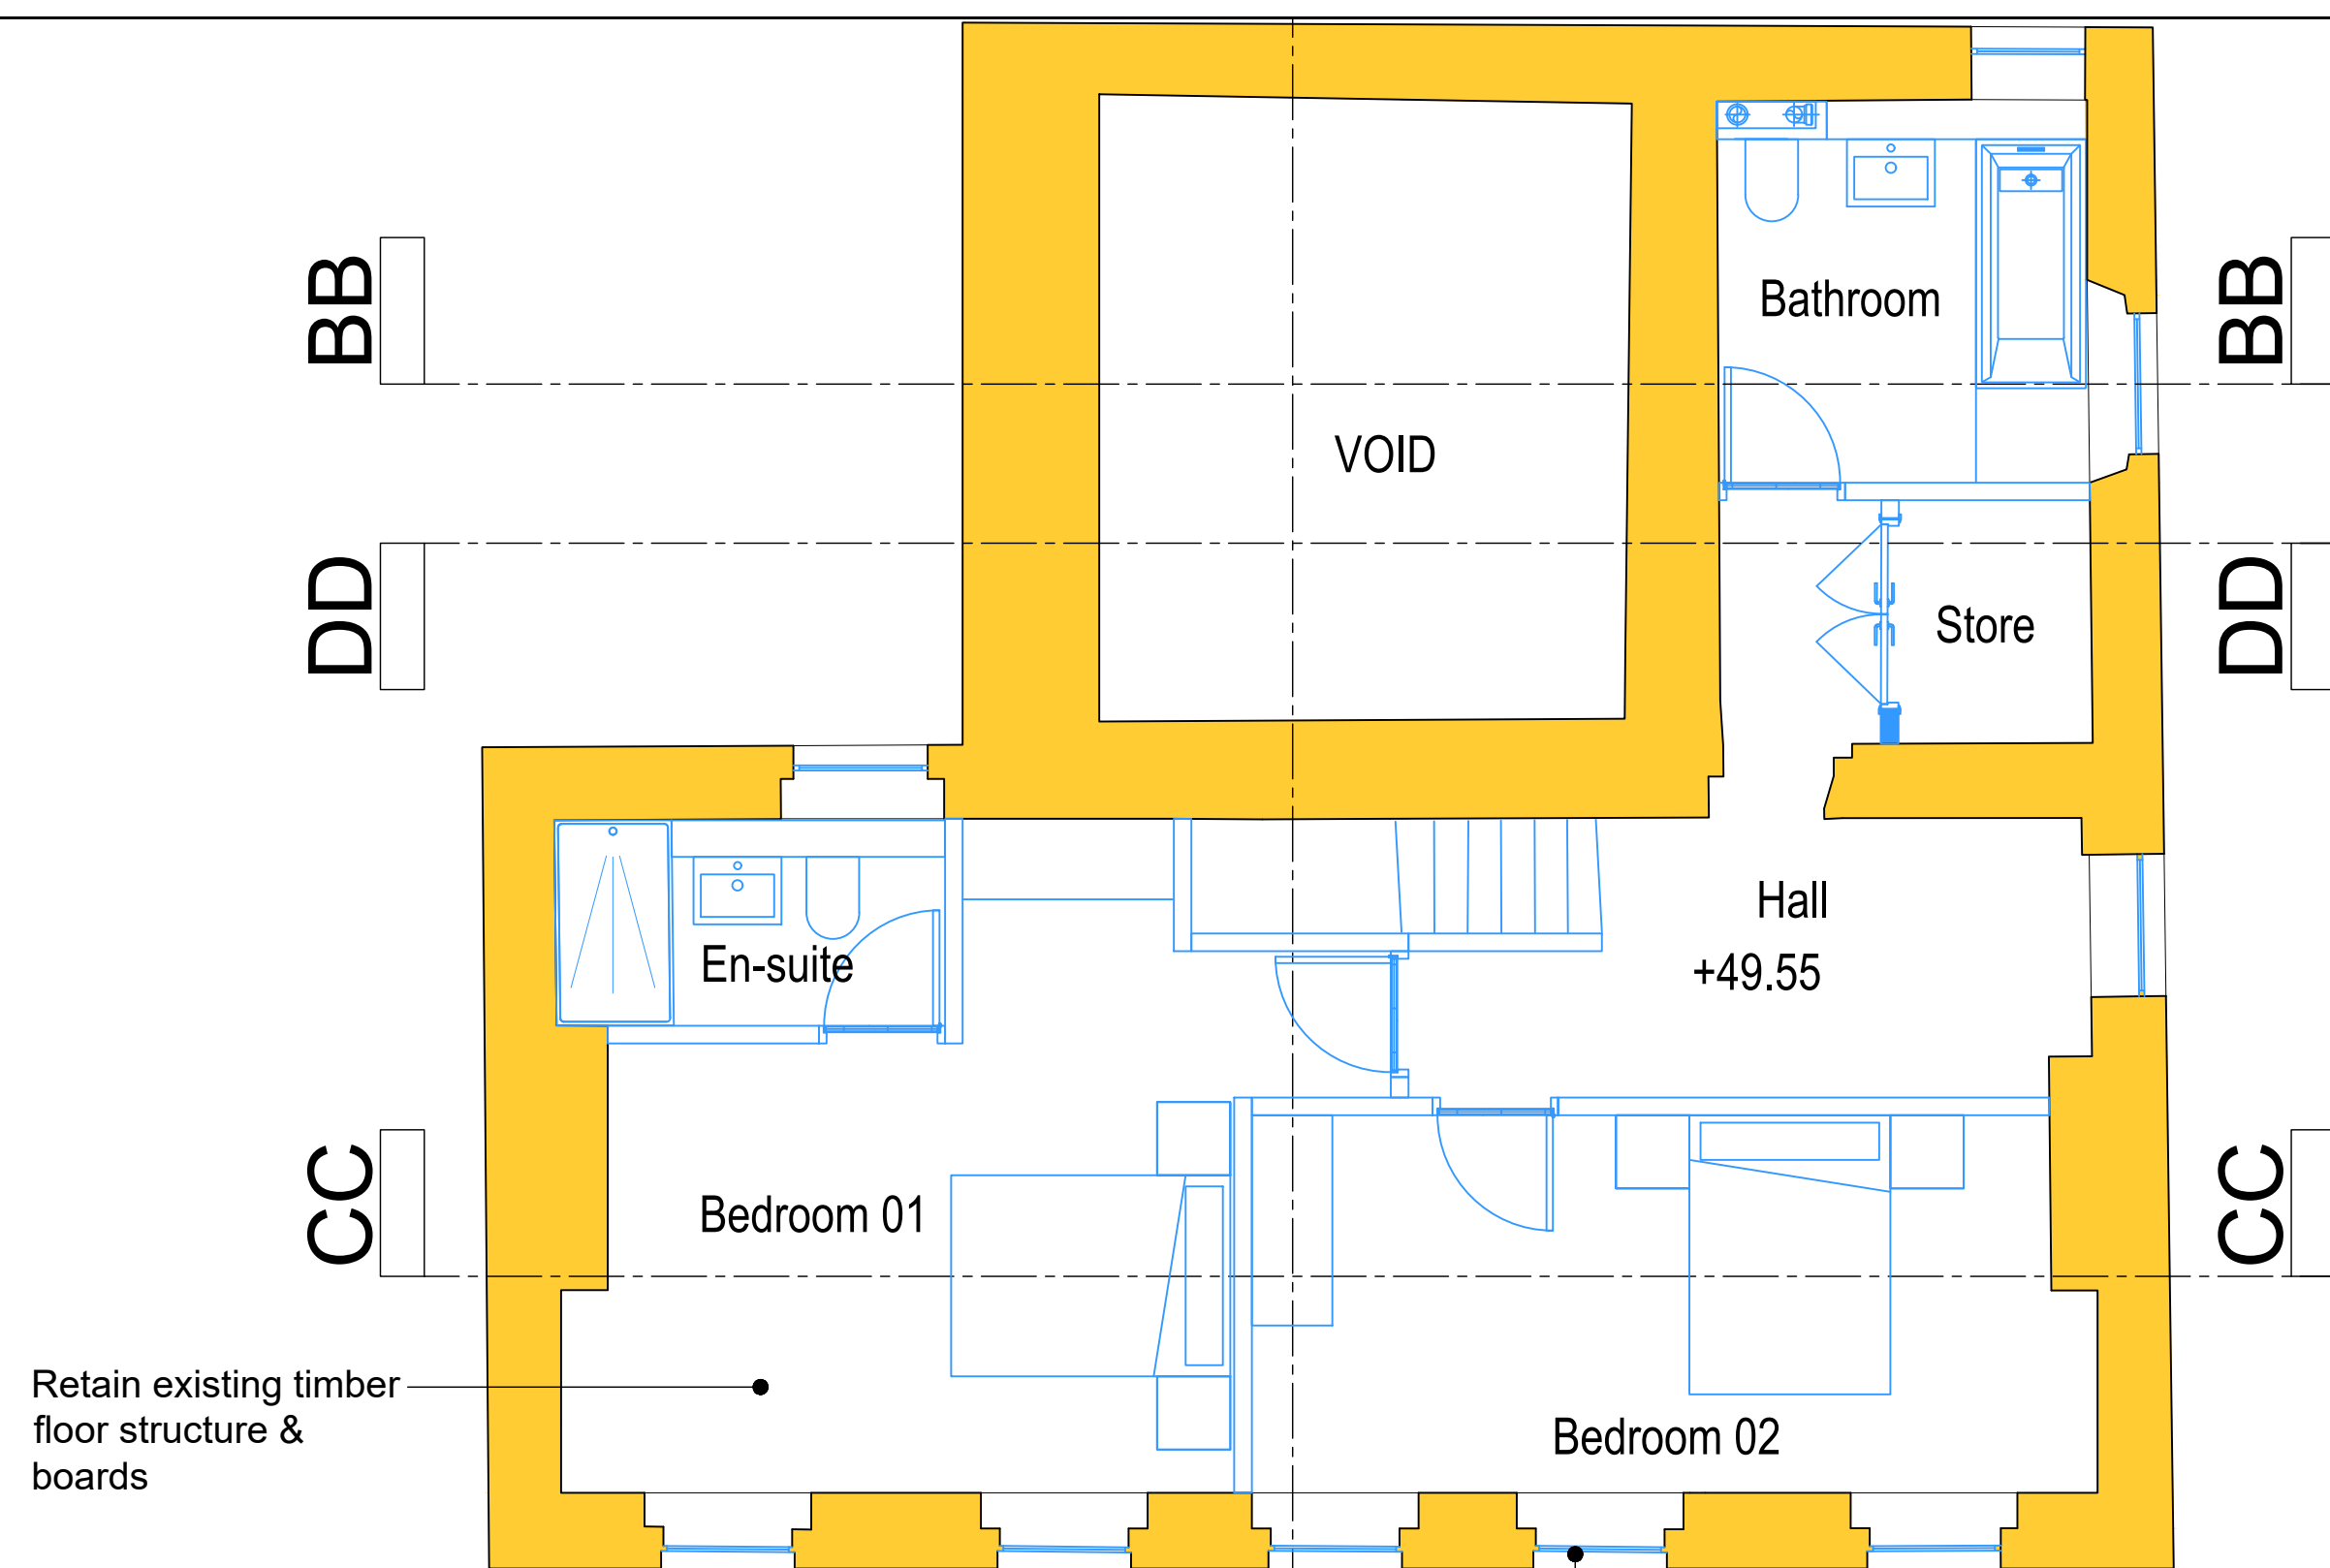

Upper First Floor Level

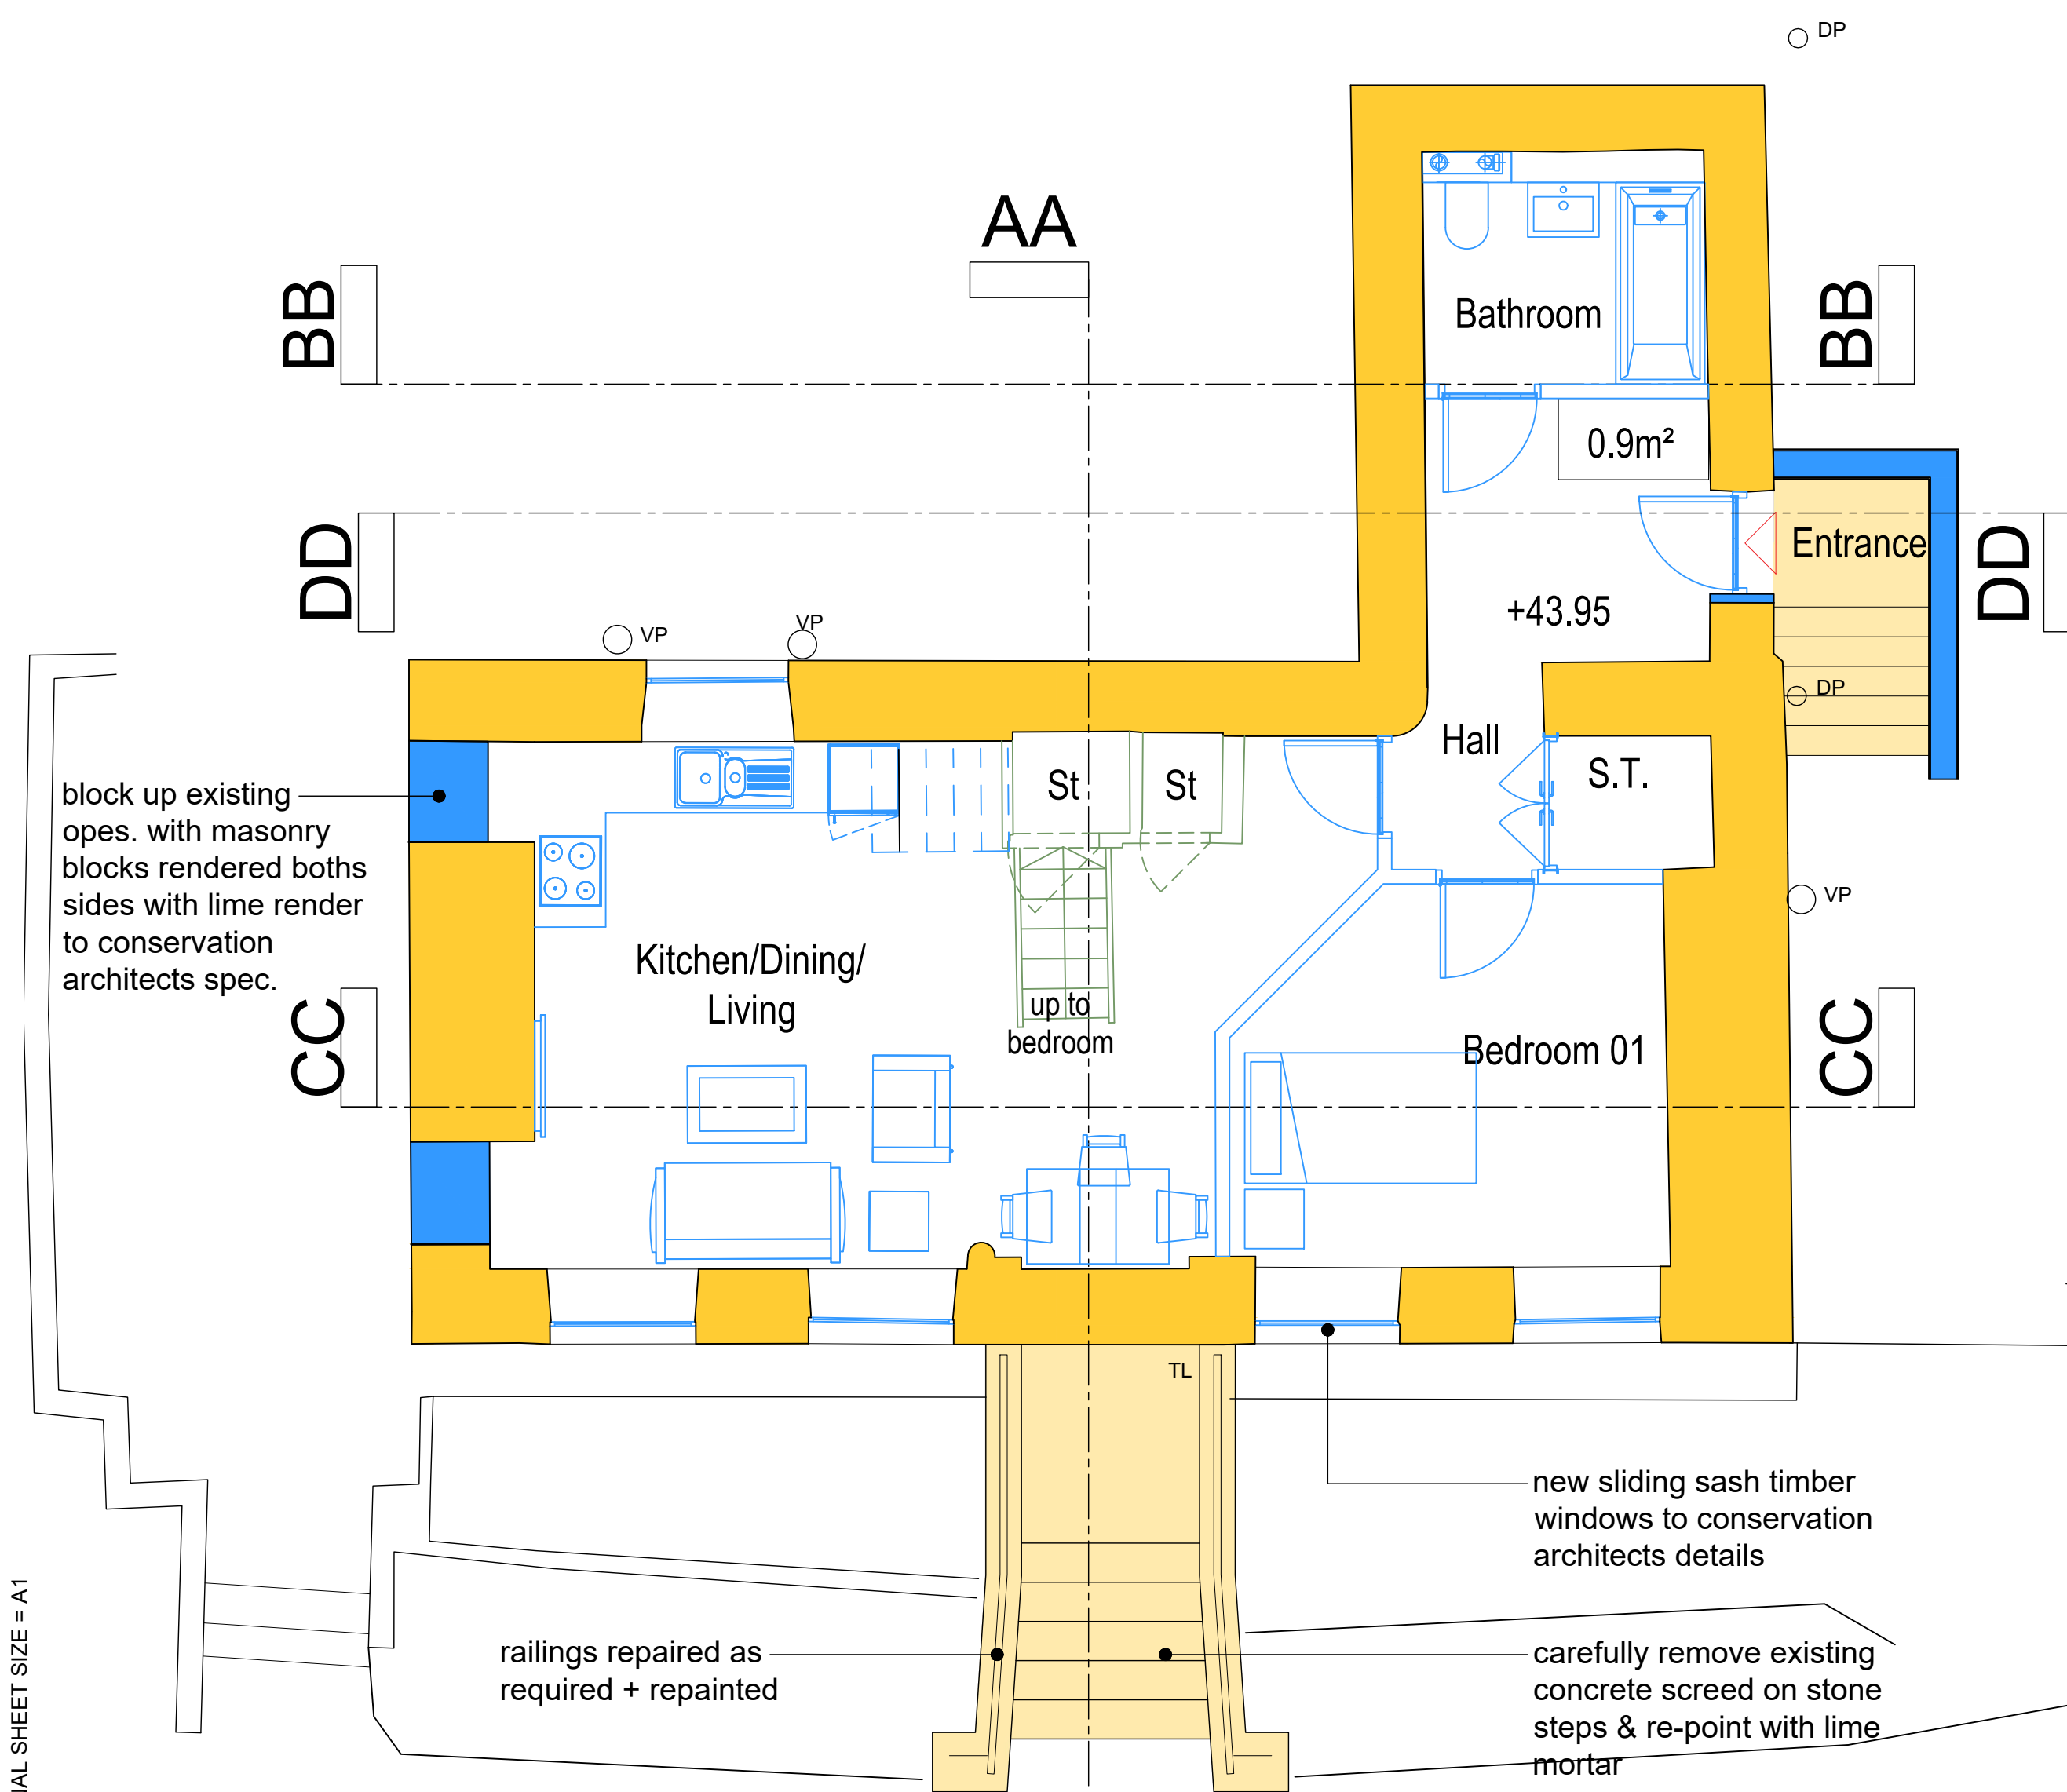

Lower Ground Floor Level

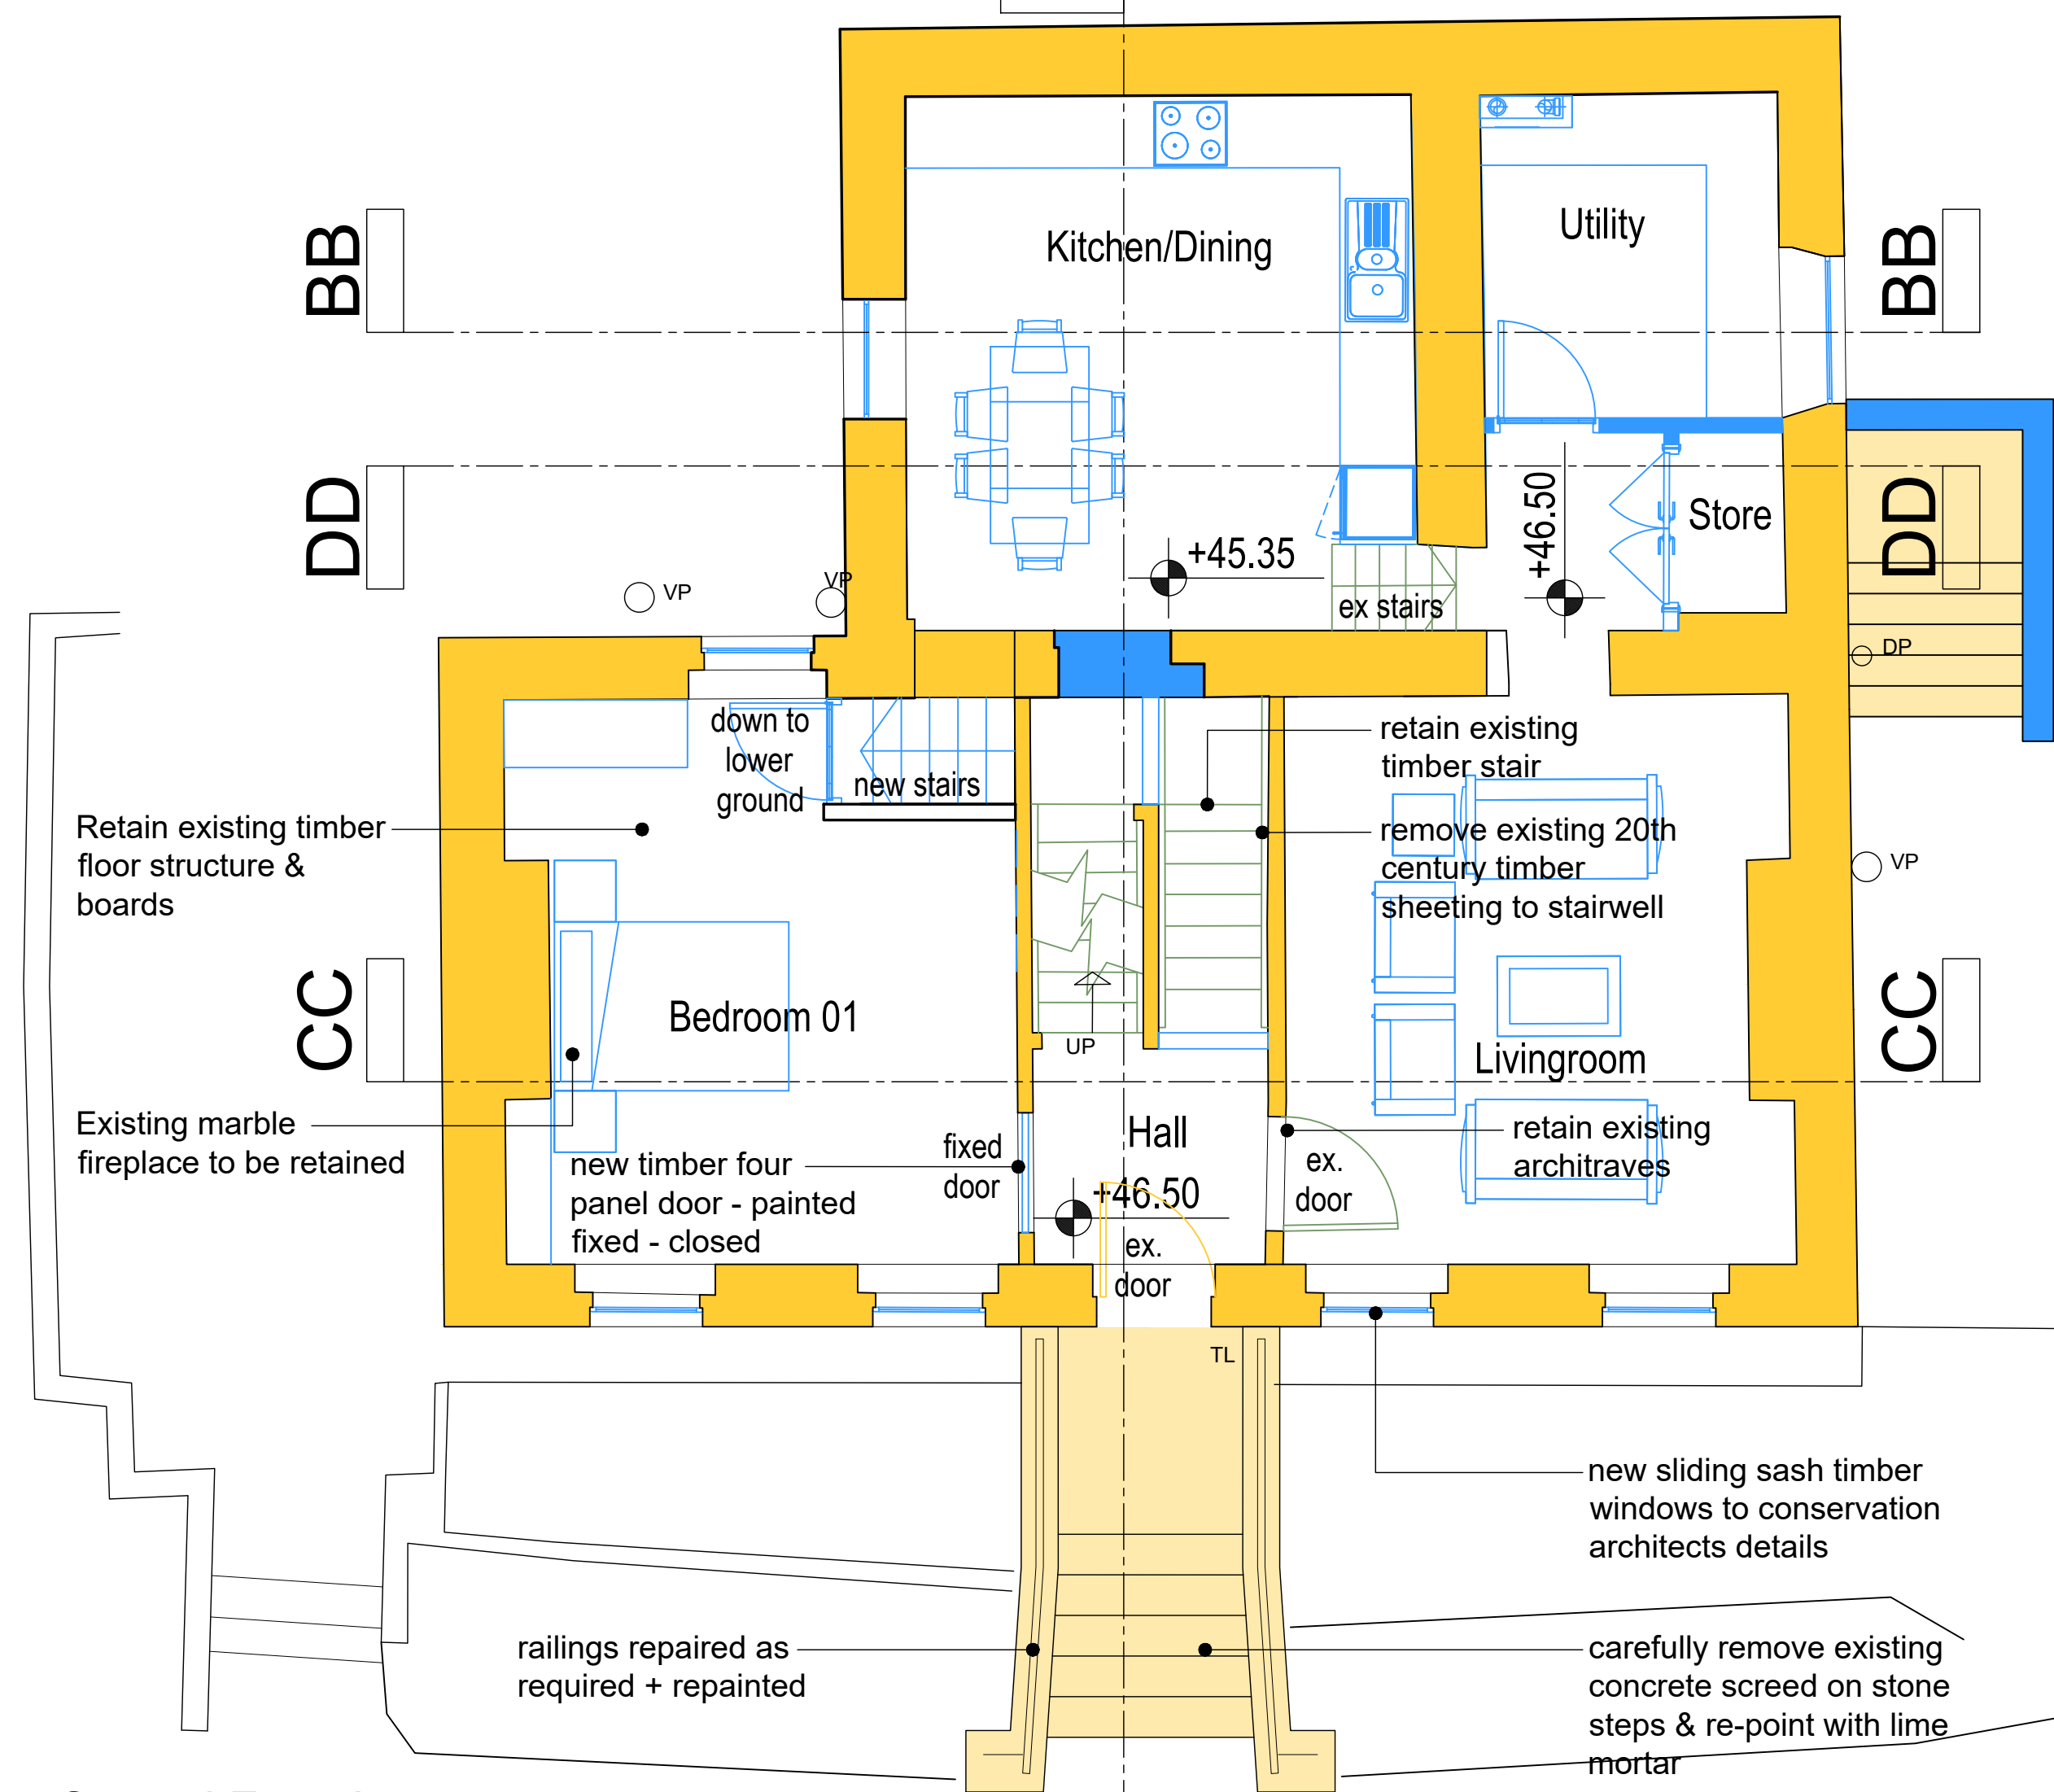

Ground Floor Level

- 18th/19th Century high significance
- mid late 20th Century low significance
- Proposed new Works

P01	June 2022	LG	PLANNING	ISSUE	
REV	DTE	DRN	ISSUE		



3.0 PLANNING

JOB
Glebe House Residential Development
St. Agnes Road, Crumlin, Dublin.

CLIENT
Seabren Developments Ltd and
Circle VHA CLG

DRAWING
EXISTING GLEBE HOUSE
PROPOSED FLOOR PLANS

DATE	June 2022	SCALE	1:50@ A1
DRN.	N. Britz	CHECKED	M. Freaney

JOB NO.	DWG NO.	REVISION
P19171D	131	P01