

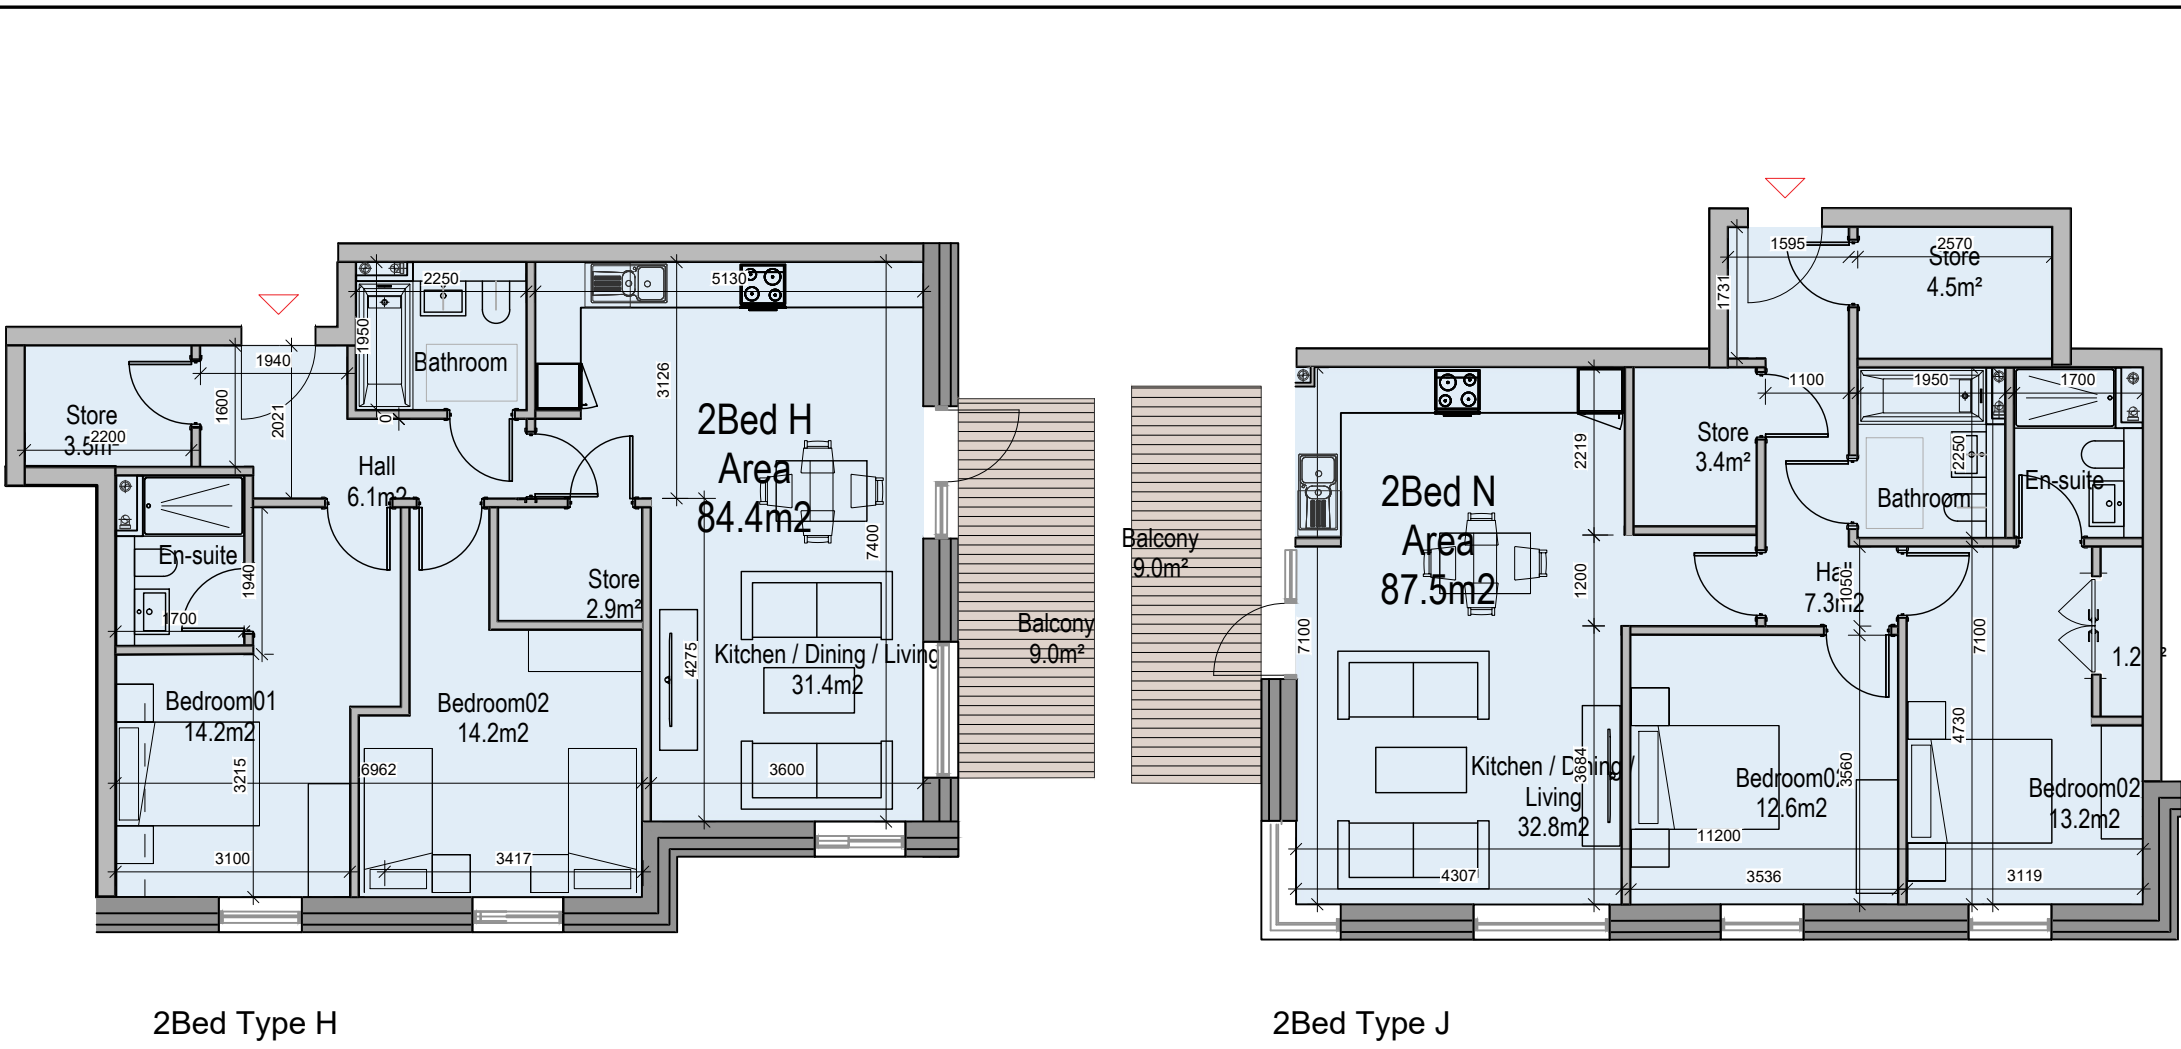
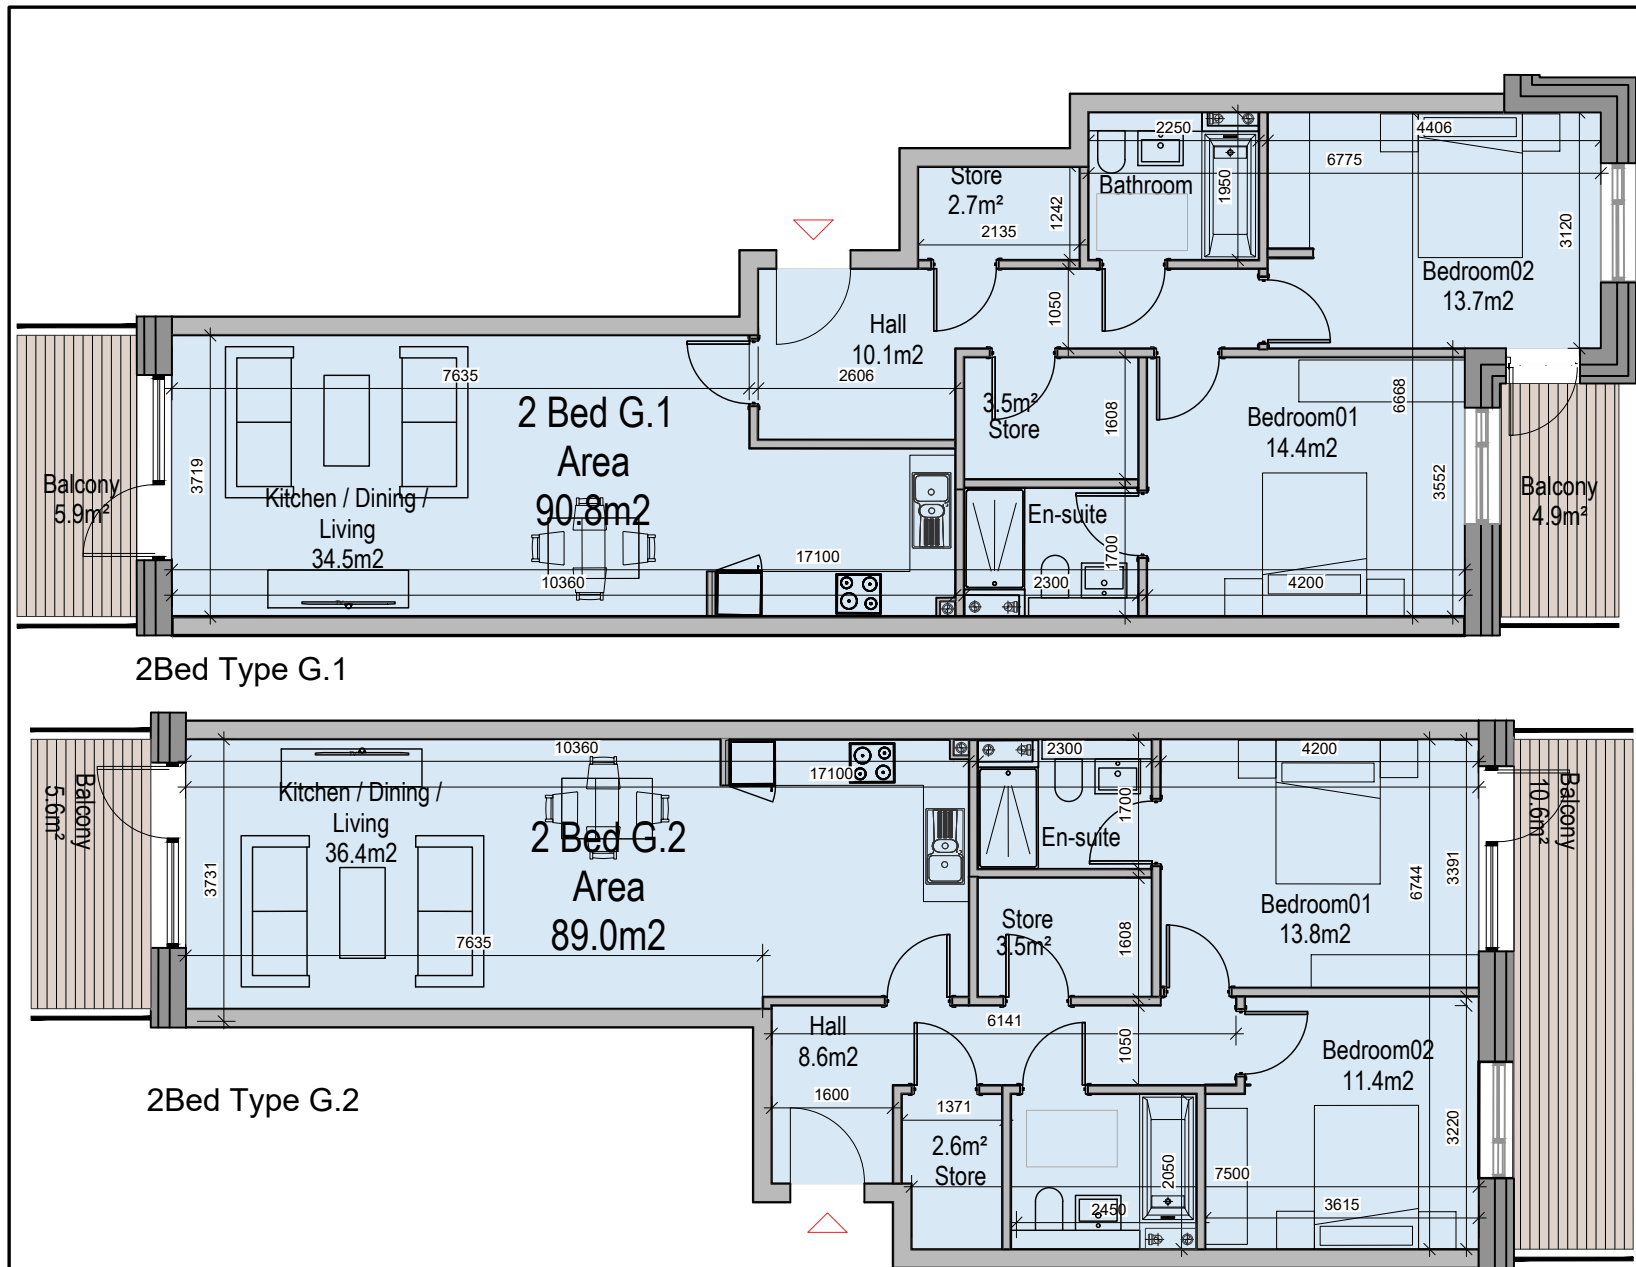


ORIGINAL SHEET SIZE = A1



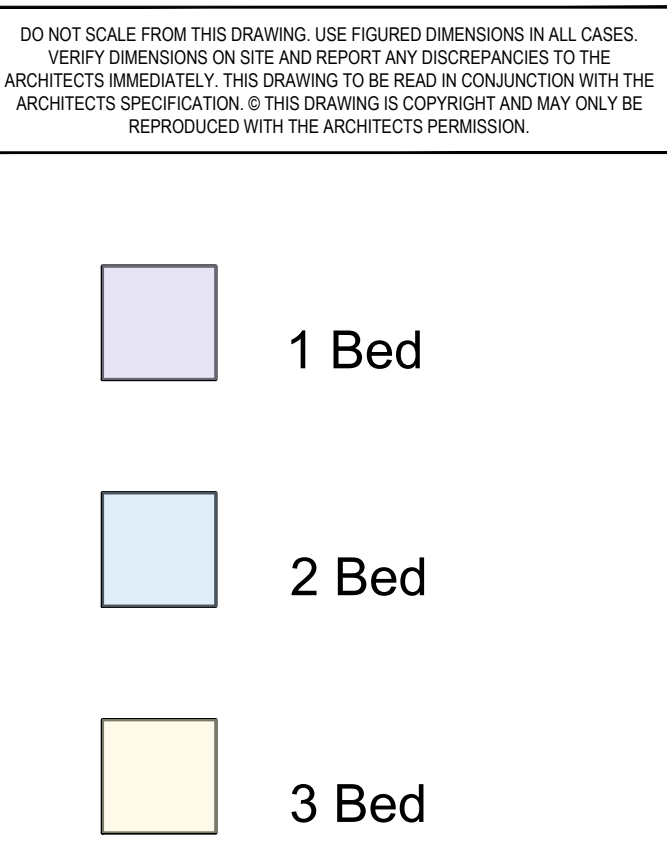


GLEBE HOUSE




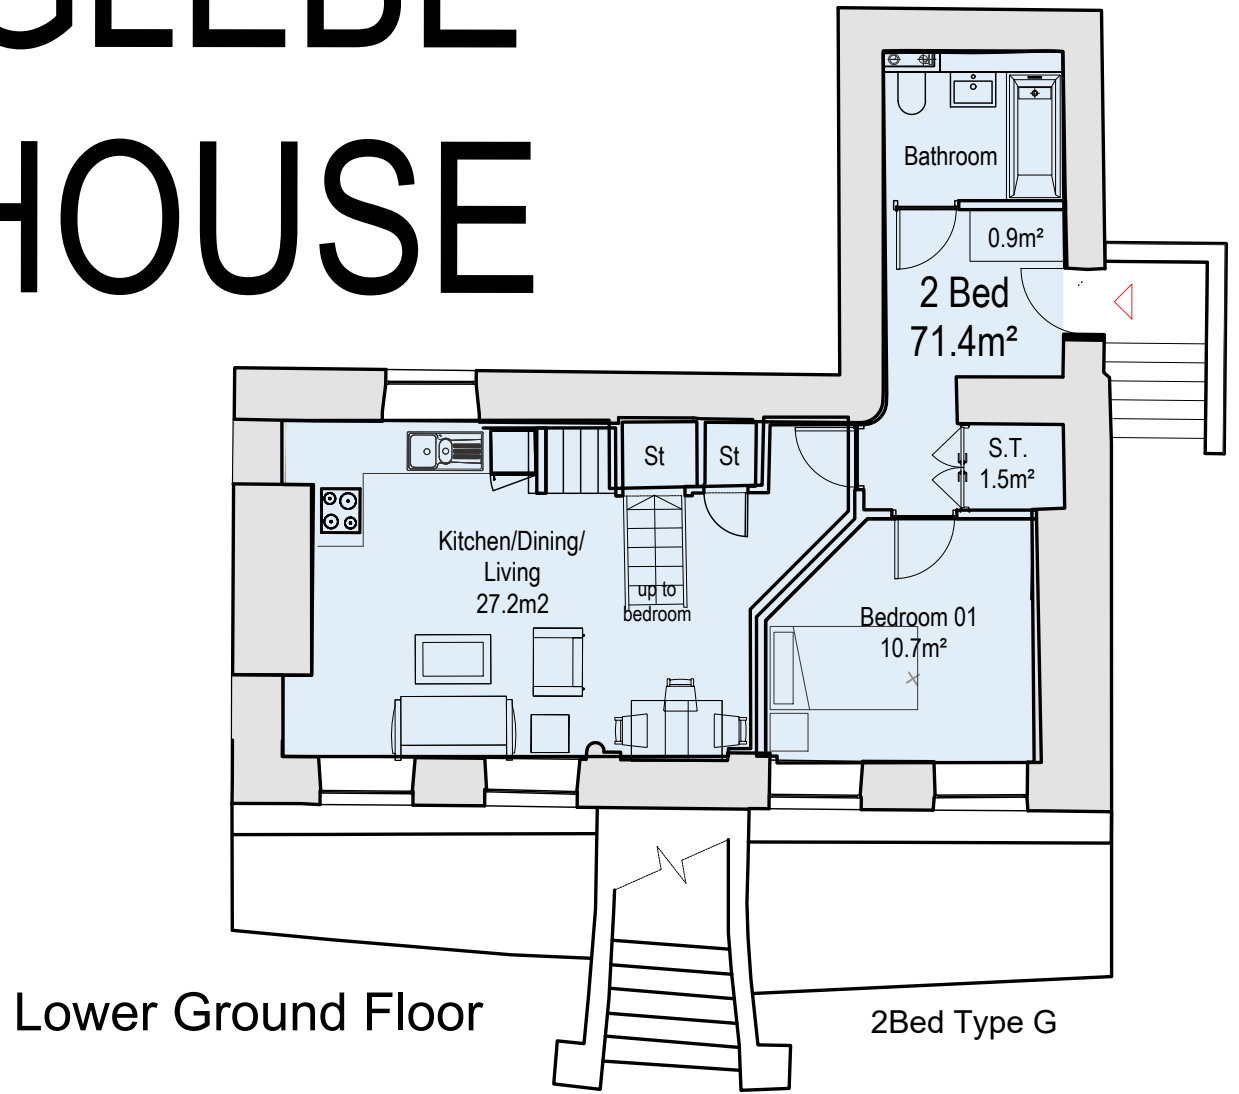


DO NOT SCALE FROM THIS DRAWING. USE FIGURED DIMENSIONS IN ALL CASES. VERIFY DIMENSIONS ON SITE AND REPORT ANY DISCREPANCIES TO THE ARCHITECTS IMMEDIATELY. THIS DRAWING TO BE READ IN CONJUNCTION WITH THE ARCHITECTS SPECIFICATION. © THIS DRAWING IS COPYRIGHT AND MAY ONLY BE REPRODUCED WITH THE ARCHITECTS PERMISSION.

3 BED

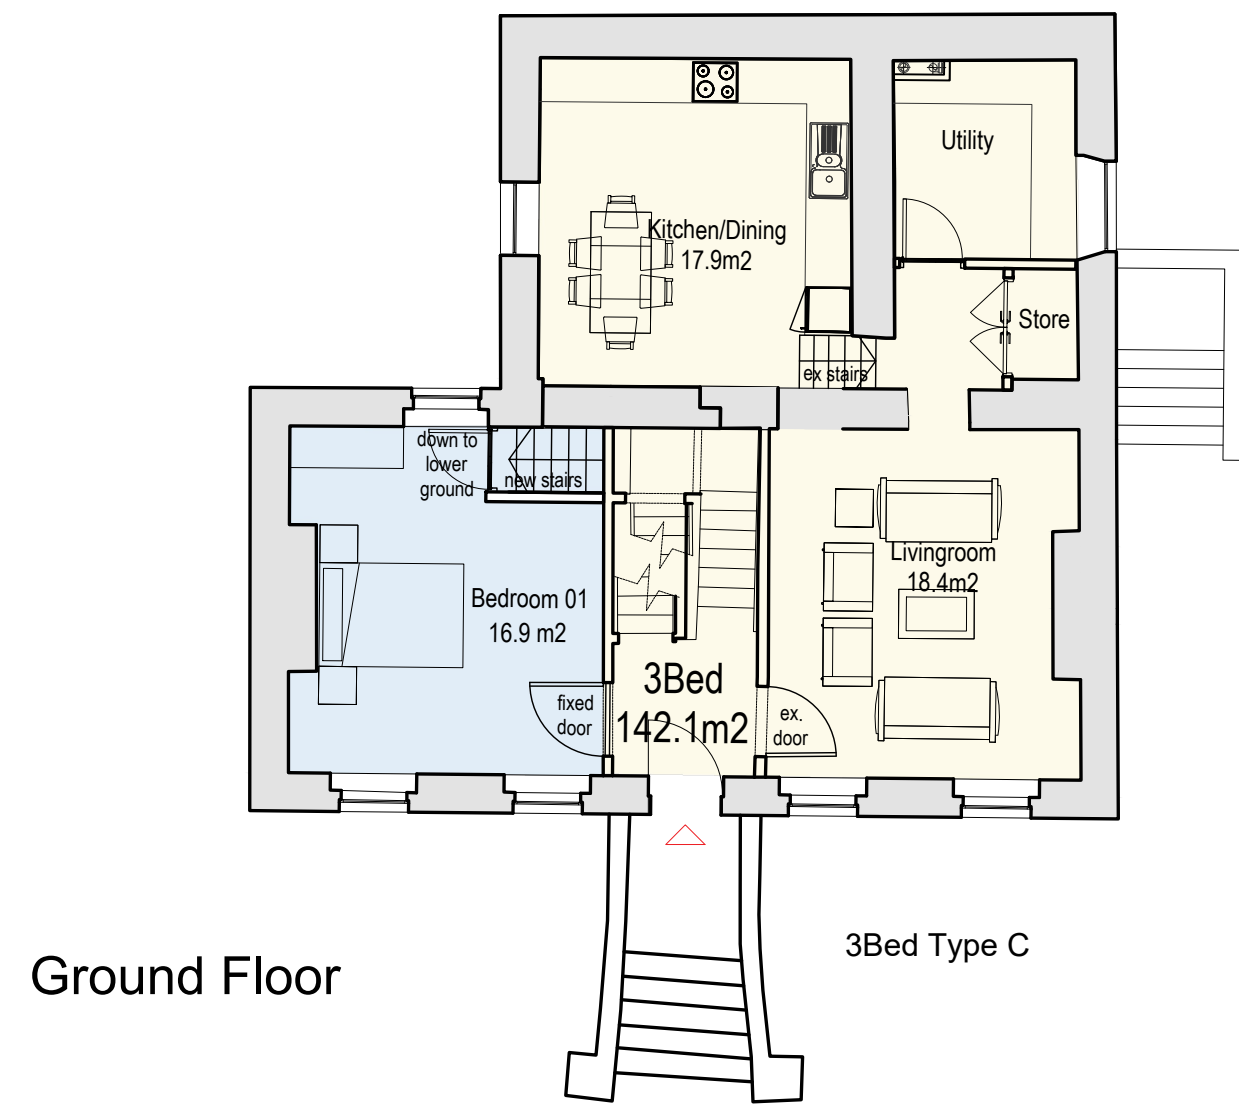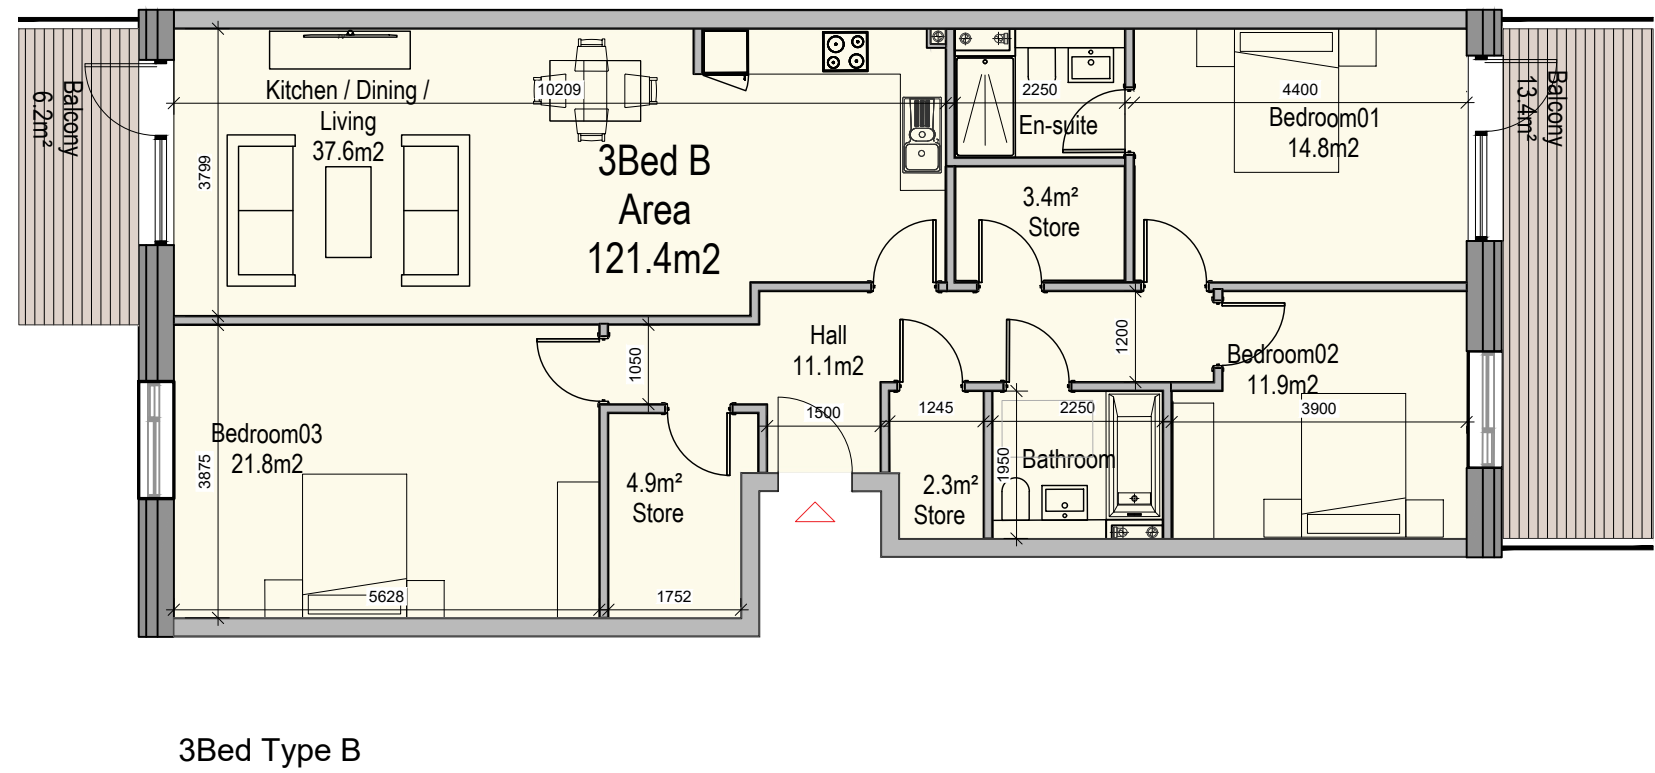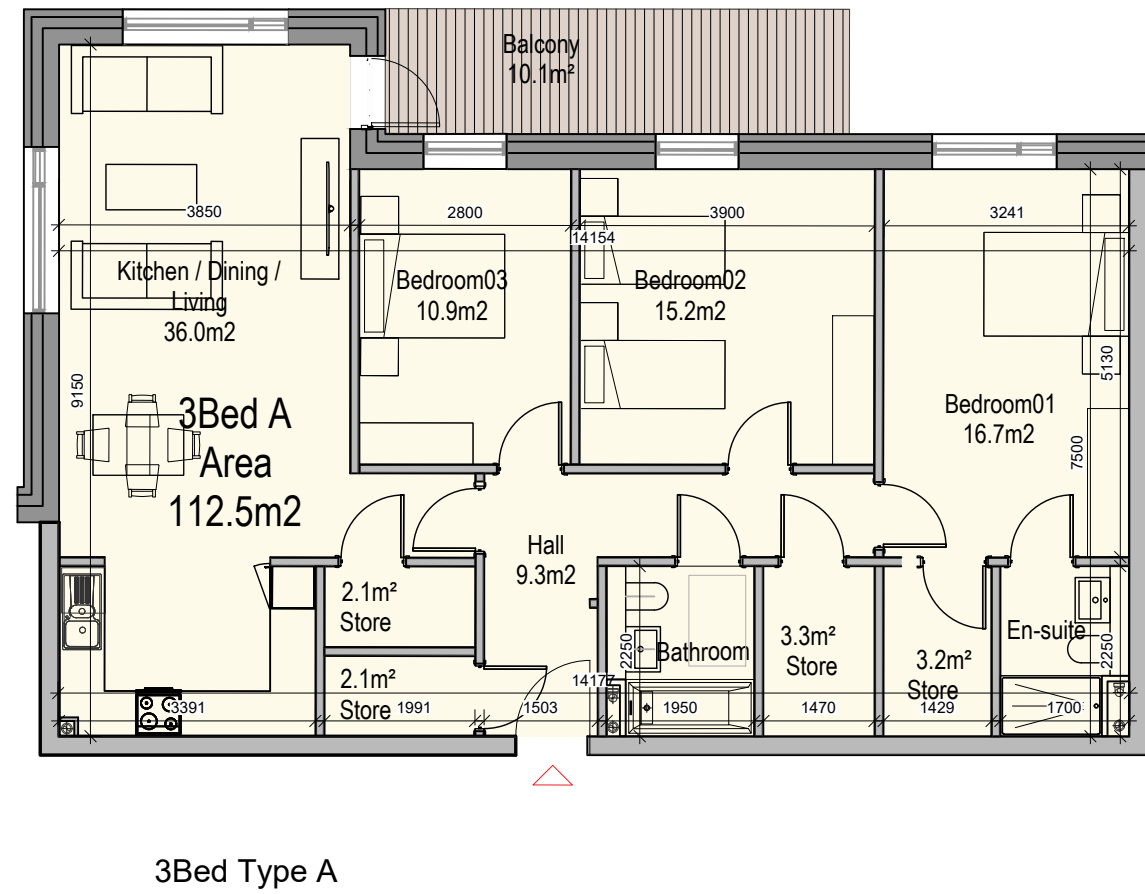

PAVILION

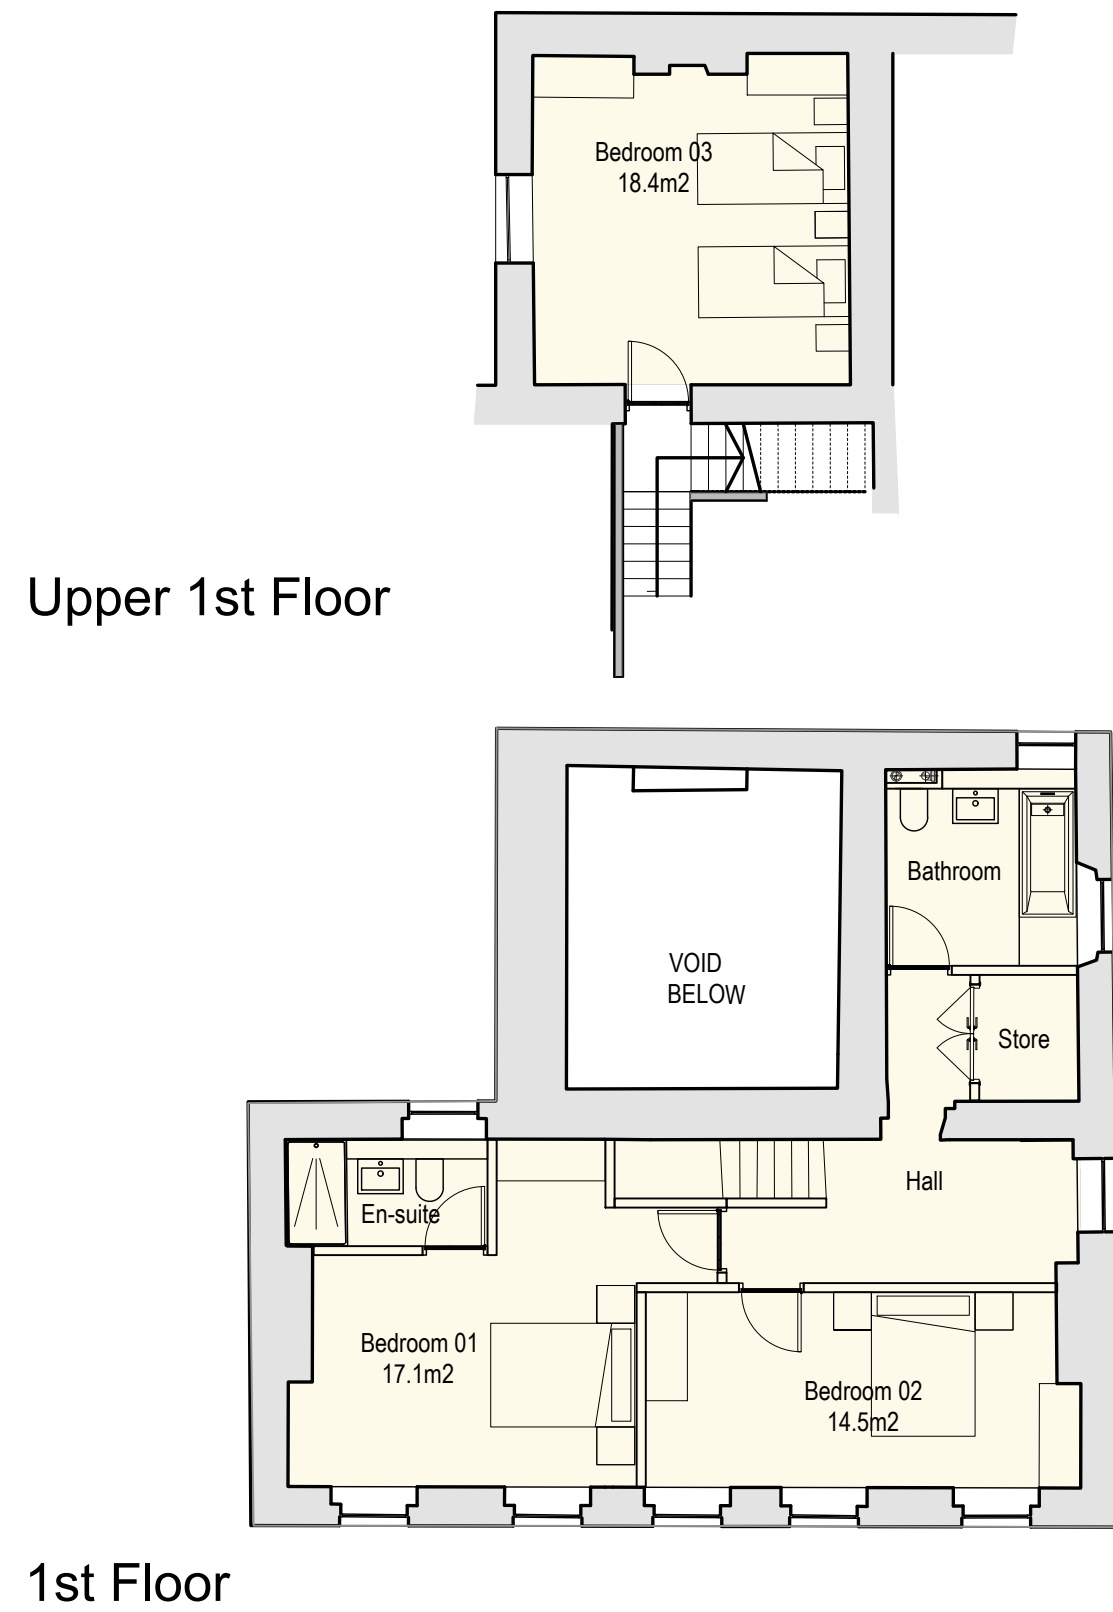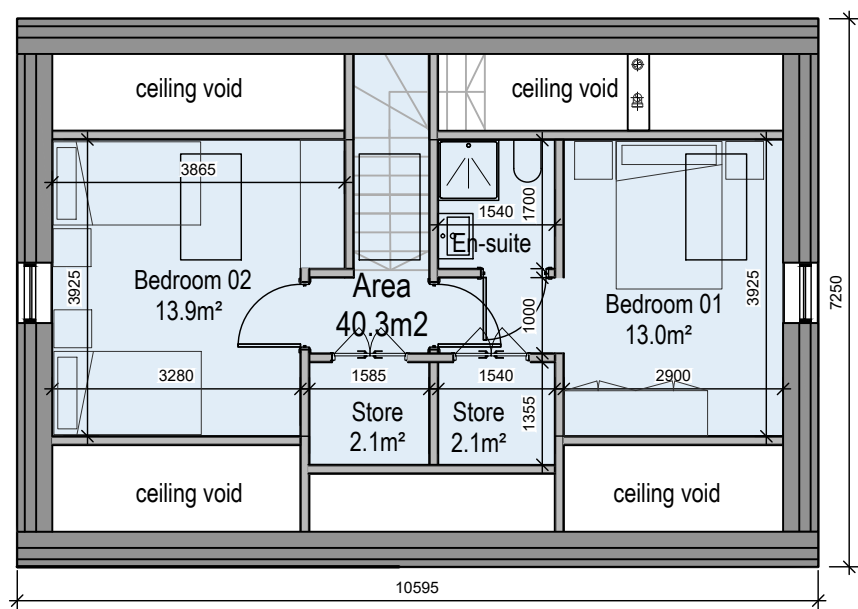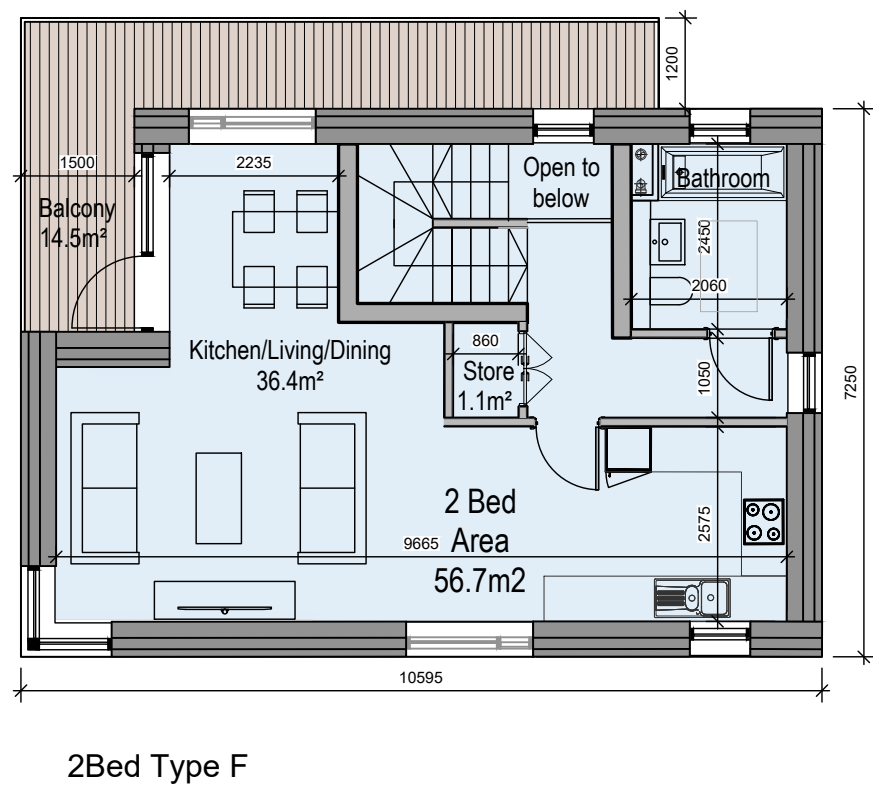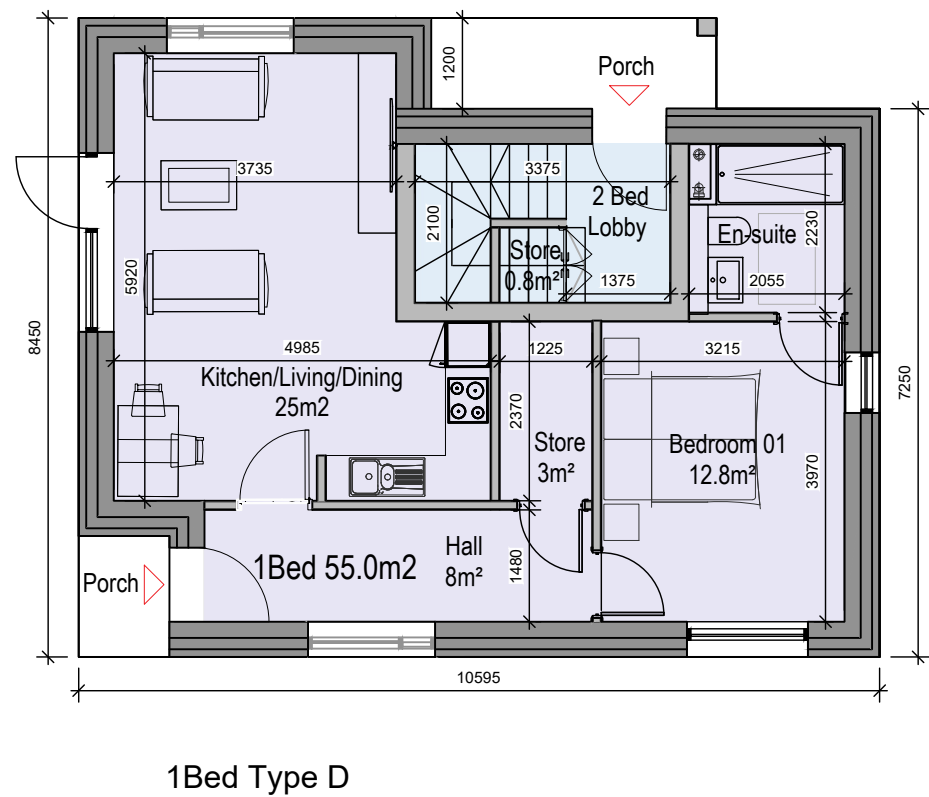

REV	DTE	DRN	ISSUE
P01	June 2022	LG	PLANNING ISSUE

reddyarchitecture+urbanism

Reddy Architecture + Urbanism
Dublin Office
Darttry Mills, Darttry Road, Dublin 6.
T: +353 (0)1 4987000
W: www.reddyarchitecture.com
E: info@reddyarchitecture.com

3.0 PLANNING

JOB
Glebe House Residential Development
St. Agnes Road, Crumlin, Dublin.

CLIENT
Seabren Developments Ltd and
Circle VHA CLG

DRAWING
APARTMENT TYPOLOGIES - SHEET 02

DATE	June 2022	SCALE	1:100 @ A1
DRN.	SG	CHECKED	MF
JOB NO.	DWG NO.	REVISION	
P19171D	402	P01	