




STAGE 1 - DEMOLITION PLAN  
SCALE 1:500

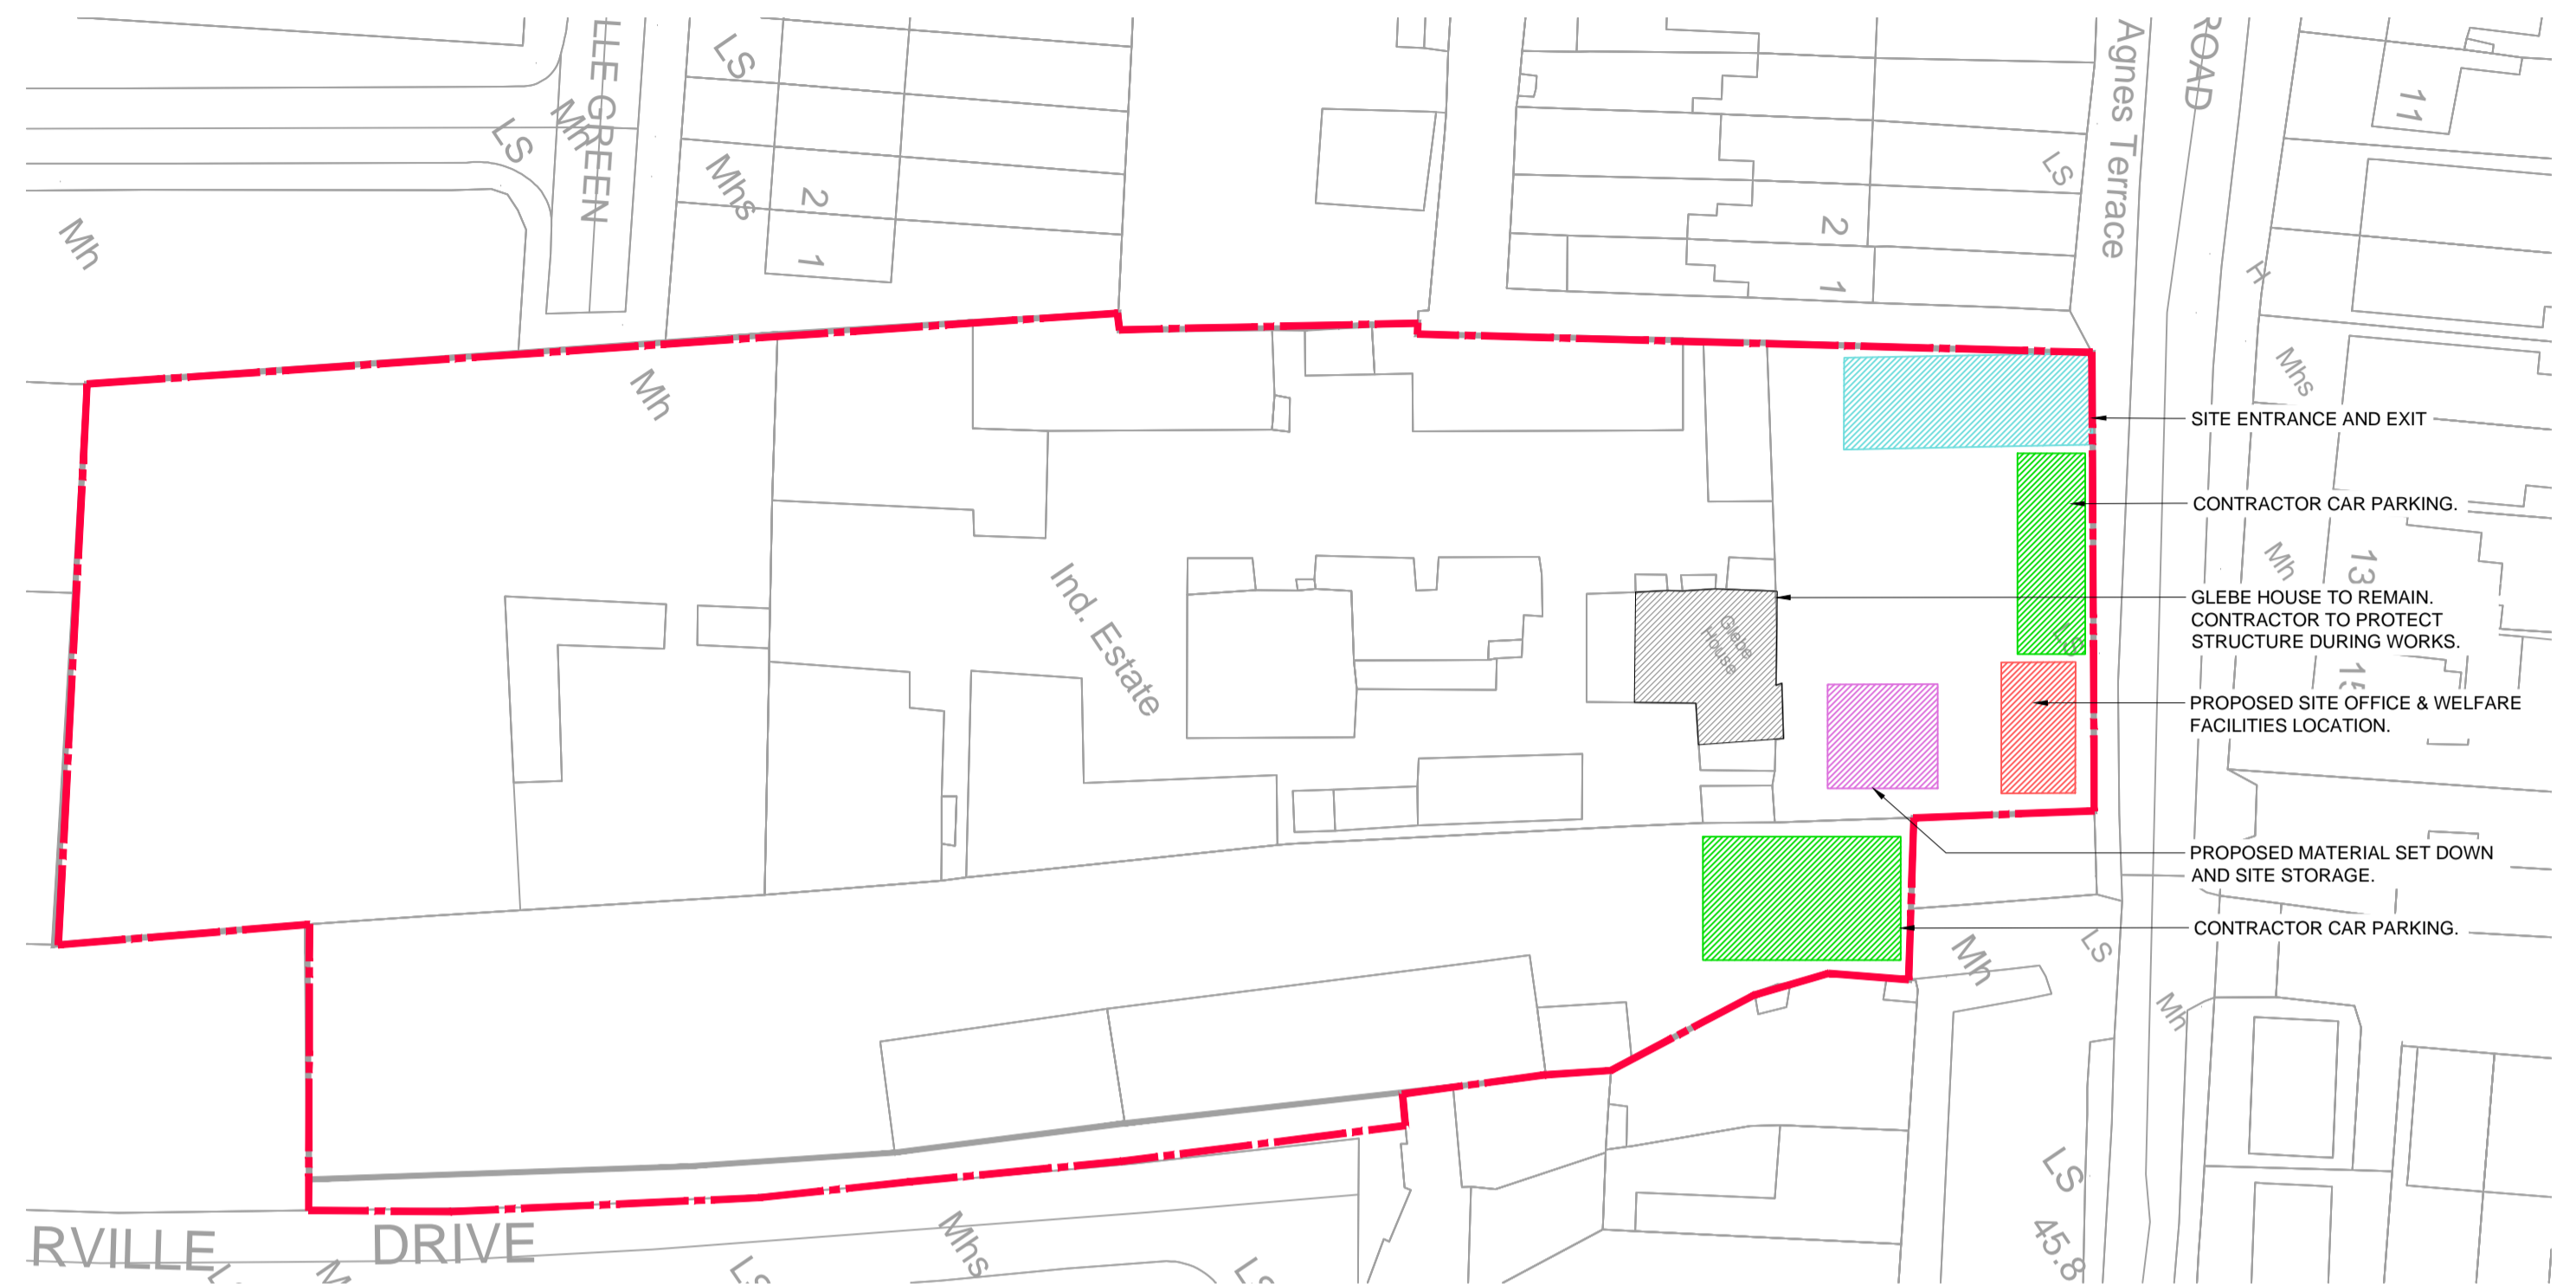

STAGE 2 - SET UP SITE  
SCALE 1:500

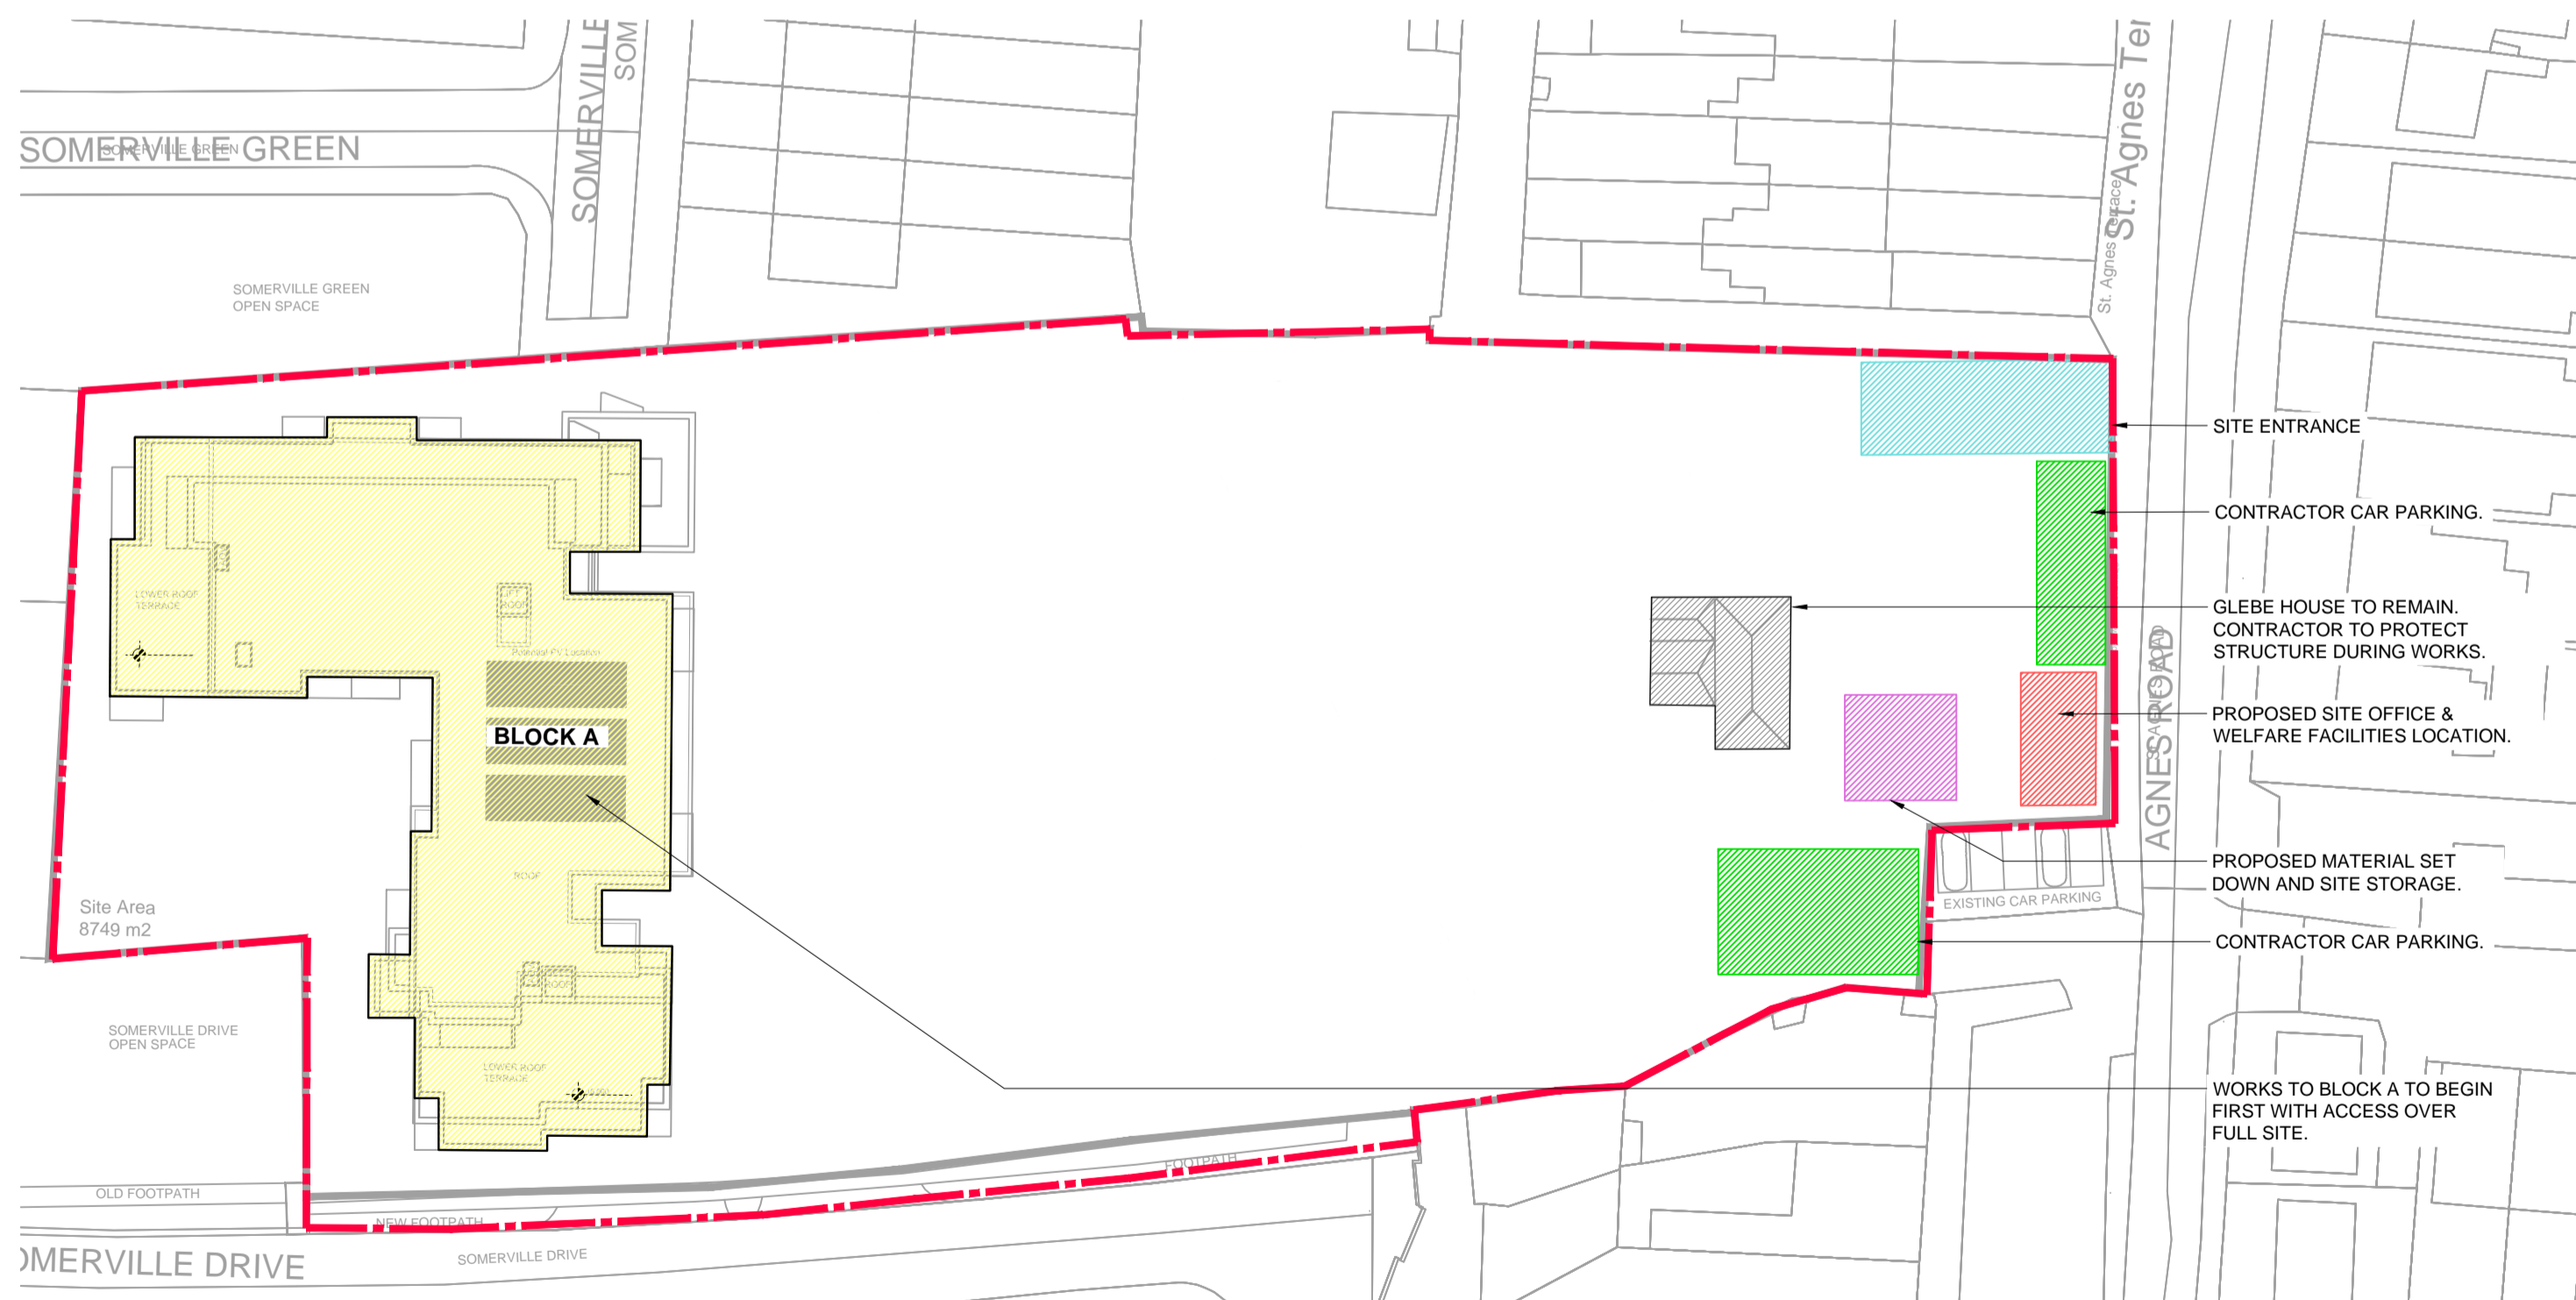

STAGE 3 - SITE + BLOCK A  
SCALE 1:500

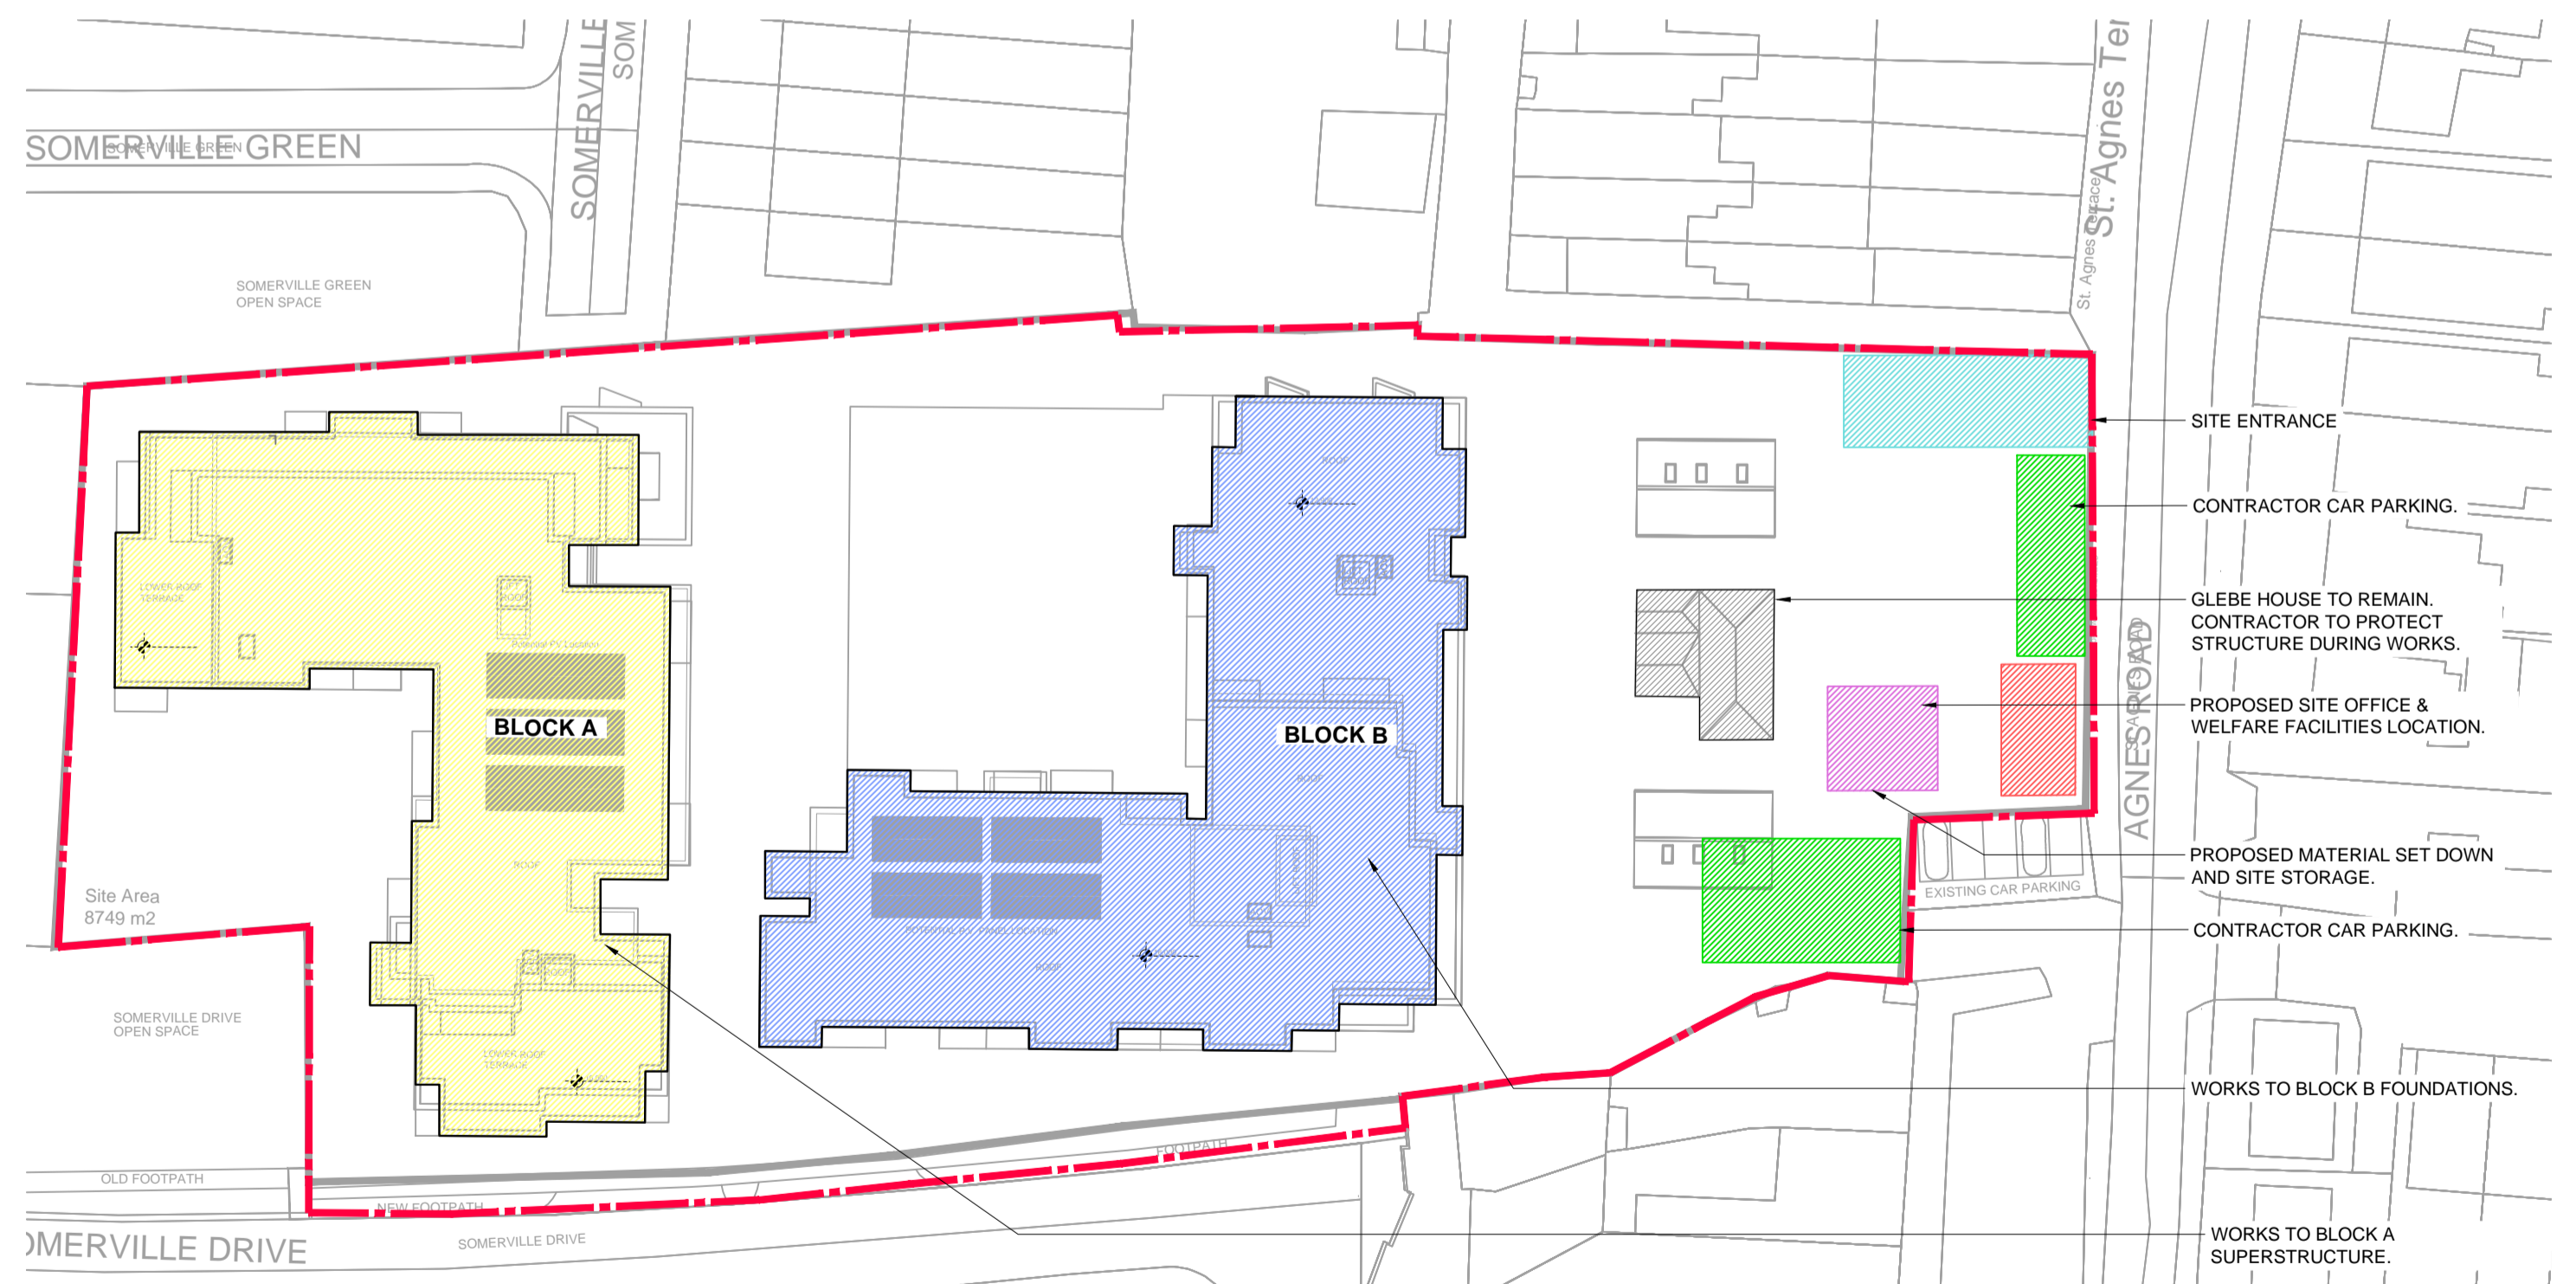

STAGE 4 - SITE + BLOCK A & B  
SCALE 1:500

Drawing Stage:  <
---