



LEGEND:	
	FINISH TYPE 1: PERMEABLE PAVERS
	FINISH TYPE 2: GRASS, PLANTING OR SIMILAR
	FINISH TYPE 3: GRAVEL
	FINISH TYPE 4: GREEN ROOF



REVISION SCHEDULE				
REV. NO.	REV. DESCRIPTION	REV. DATE	DRAWN	CHECKED
P3	PLANNING ISSUE	09/09/2021	TGB	AG
P4	REVISED LAYOUTS	29/09/2021	BD	AG
P5	ADDED CONTRACTOR CAR PARKING	30/03/2022	TGB	AG

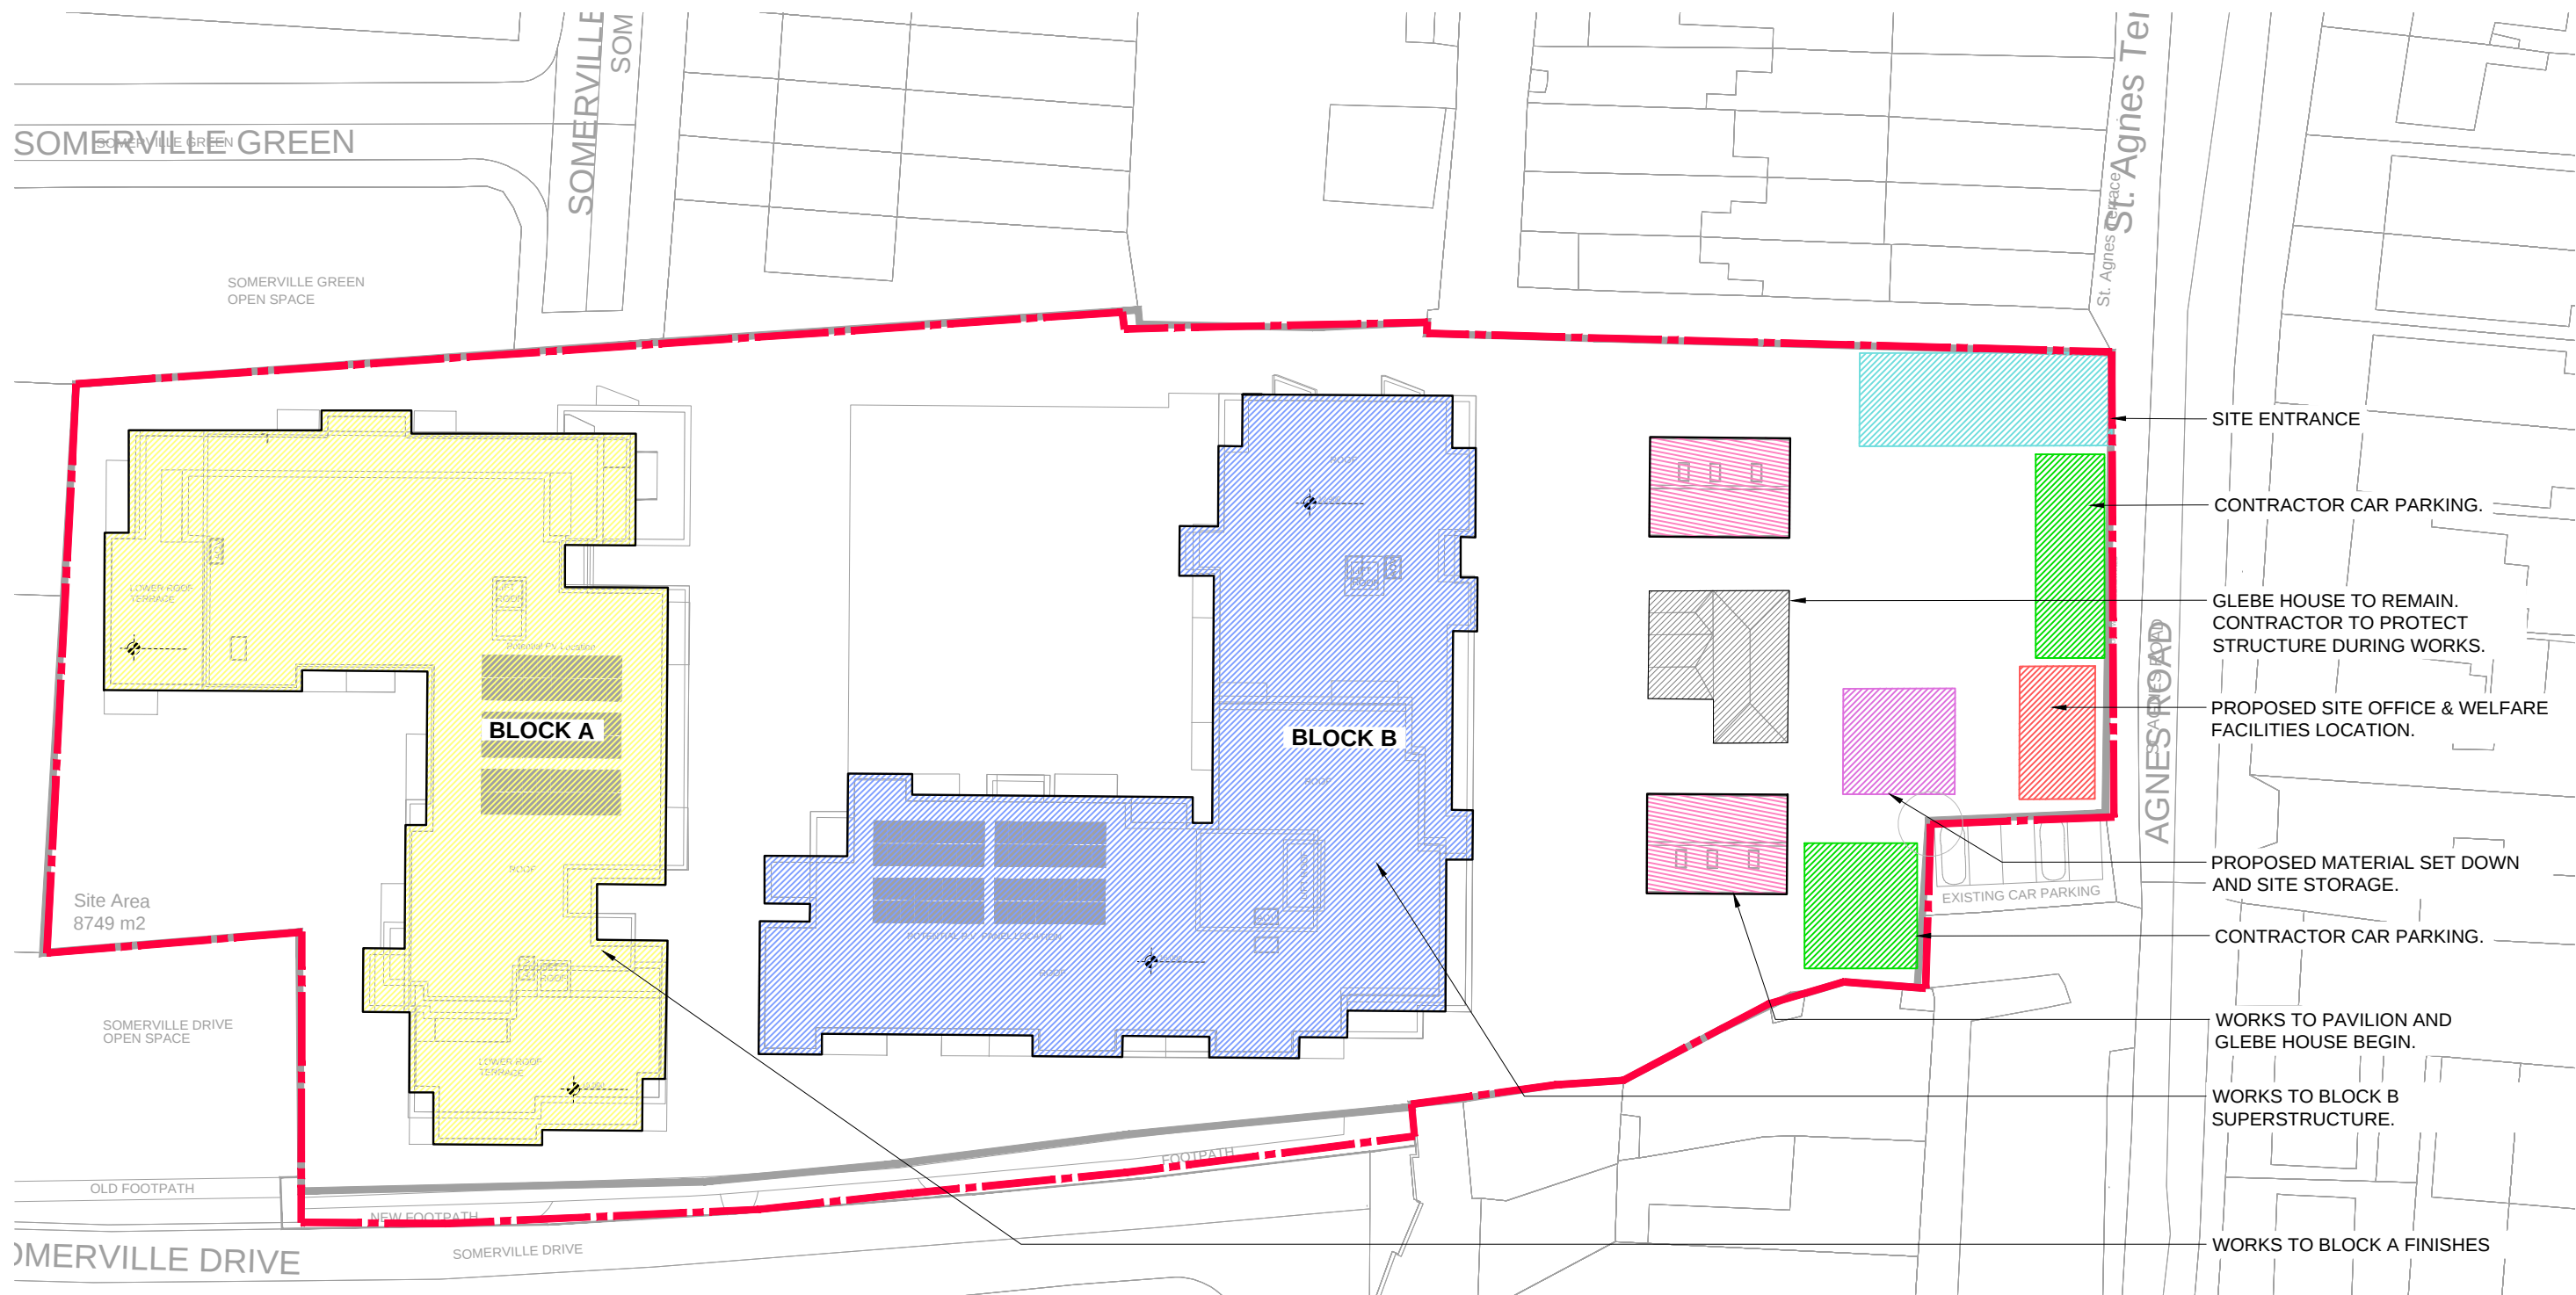

STAGE 5 - SITE + BLOCK A, B & PAVILION STRUCTURES
SCALE 1:500

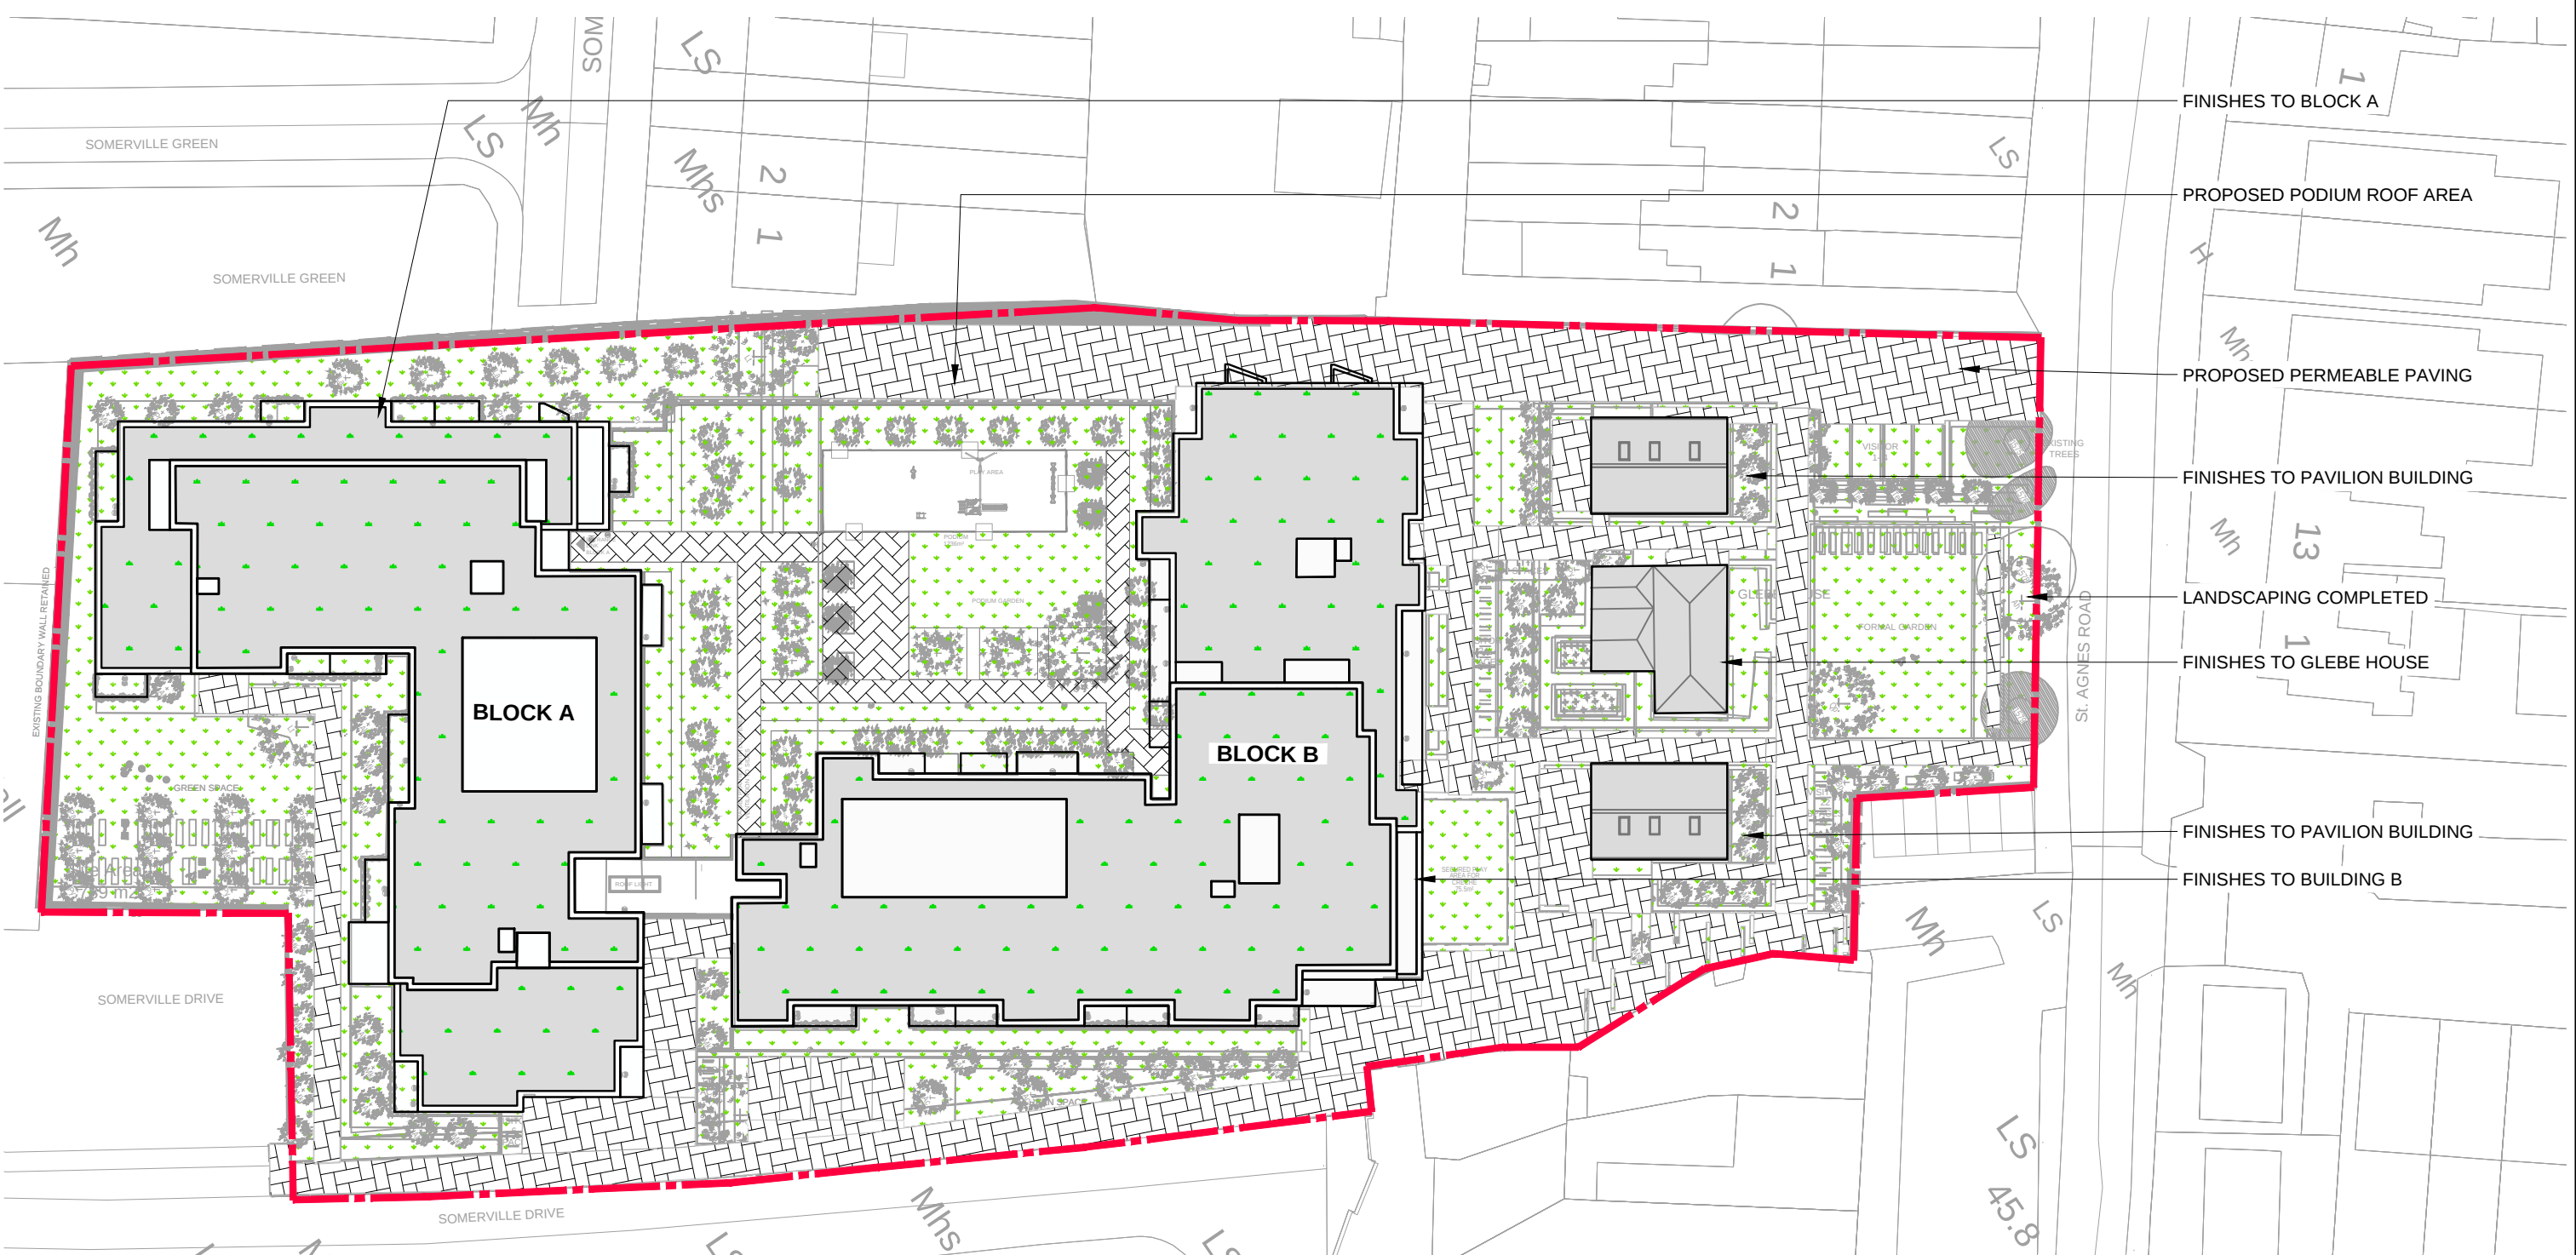

STAGE 6 - FINISHES, CIVIL AND LANDSCAPING
SCALE 1:500

Drawing Stage: PLANNING	Project Details:		Notes										Drawn by:	Checked by:	Approved by:	Date:	CORA CONSULTING ENGINEERS Behan House, 10 Lower Mount Street, Dublin 2, D02 HT71 Tel: +353 1 661 1100 e-mail: info@cora.ie Web: www.cora.ie									
	Site Address:	GLEBE HOUSE, St. AGNES ROAD, CRUMLIN, DUBLIN 12											TGB	AG	JP	22/09/2020										
	Client:	SEABREN DEVELOPMENTS LTD & CIRCLE VHA	Project Name:			Scale:	Project Number:																			
	Architect:	REDDY ARCHITECTURE & URBANISM	GLEBE HOUSE			1:500 @ A1	1968																			
	M&E Designer:	-	Drawing Title:			Project:	Originator:	Zone:	Level:	Type:	Discipline:	Drawing No:	Stage:	Revision:												
	Contractor:	-	CONSTRUCTION STAGES SHEET 2			-	CORA	-	-	DR	C	031	P	05												