


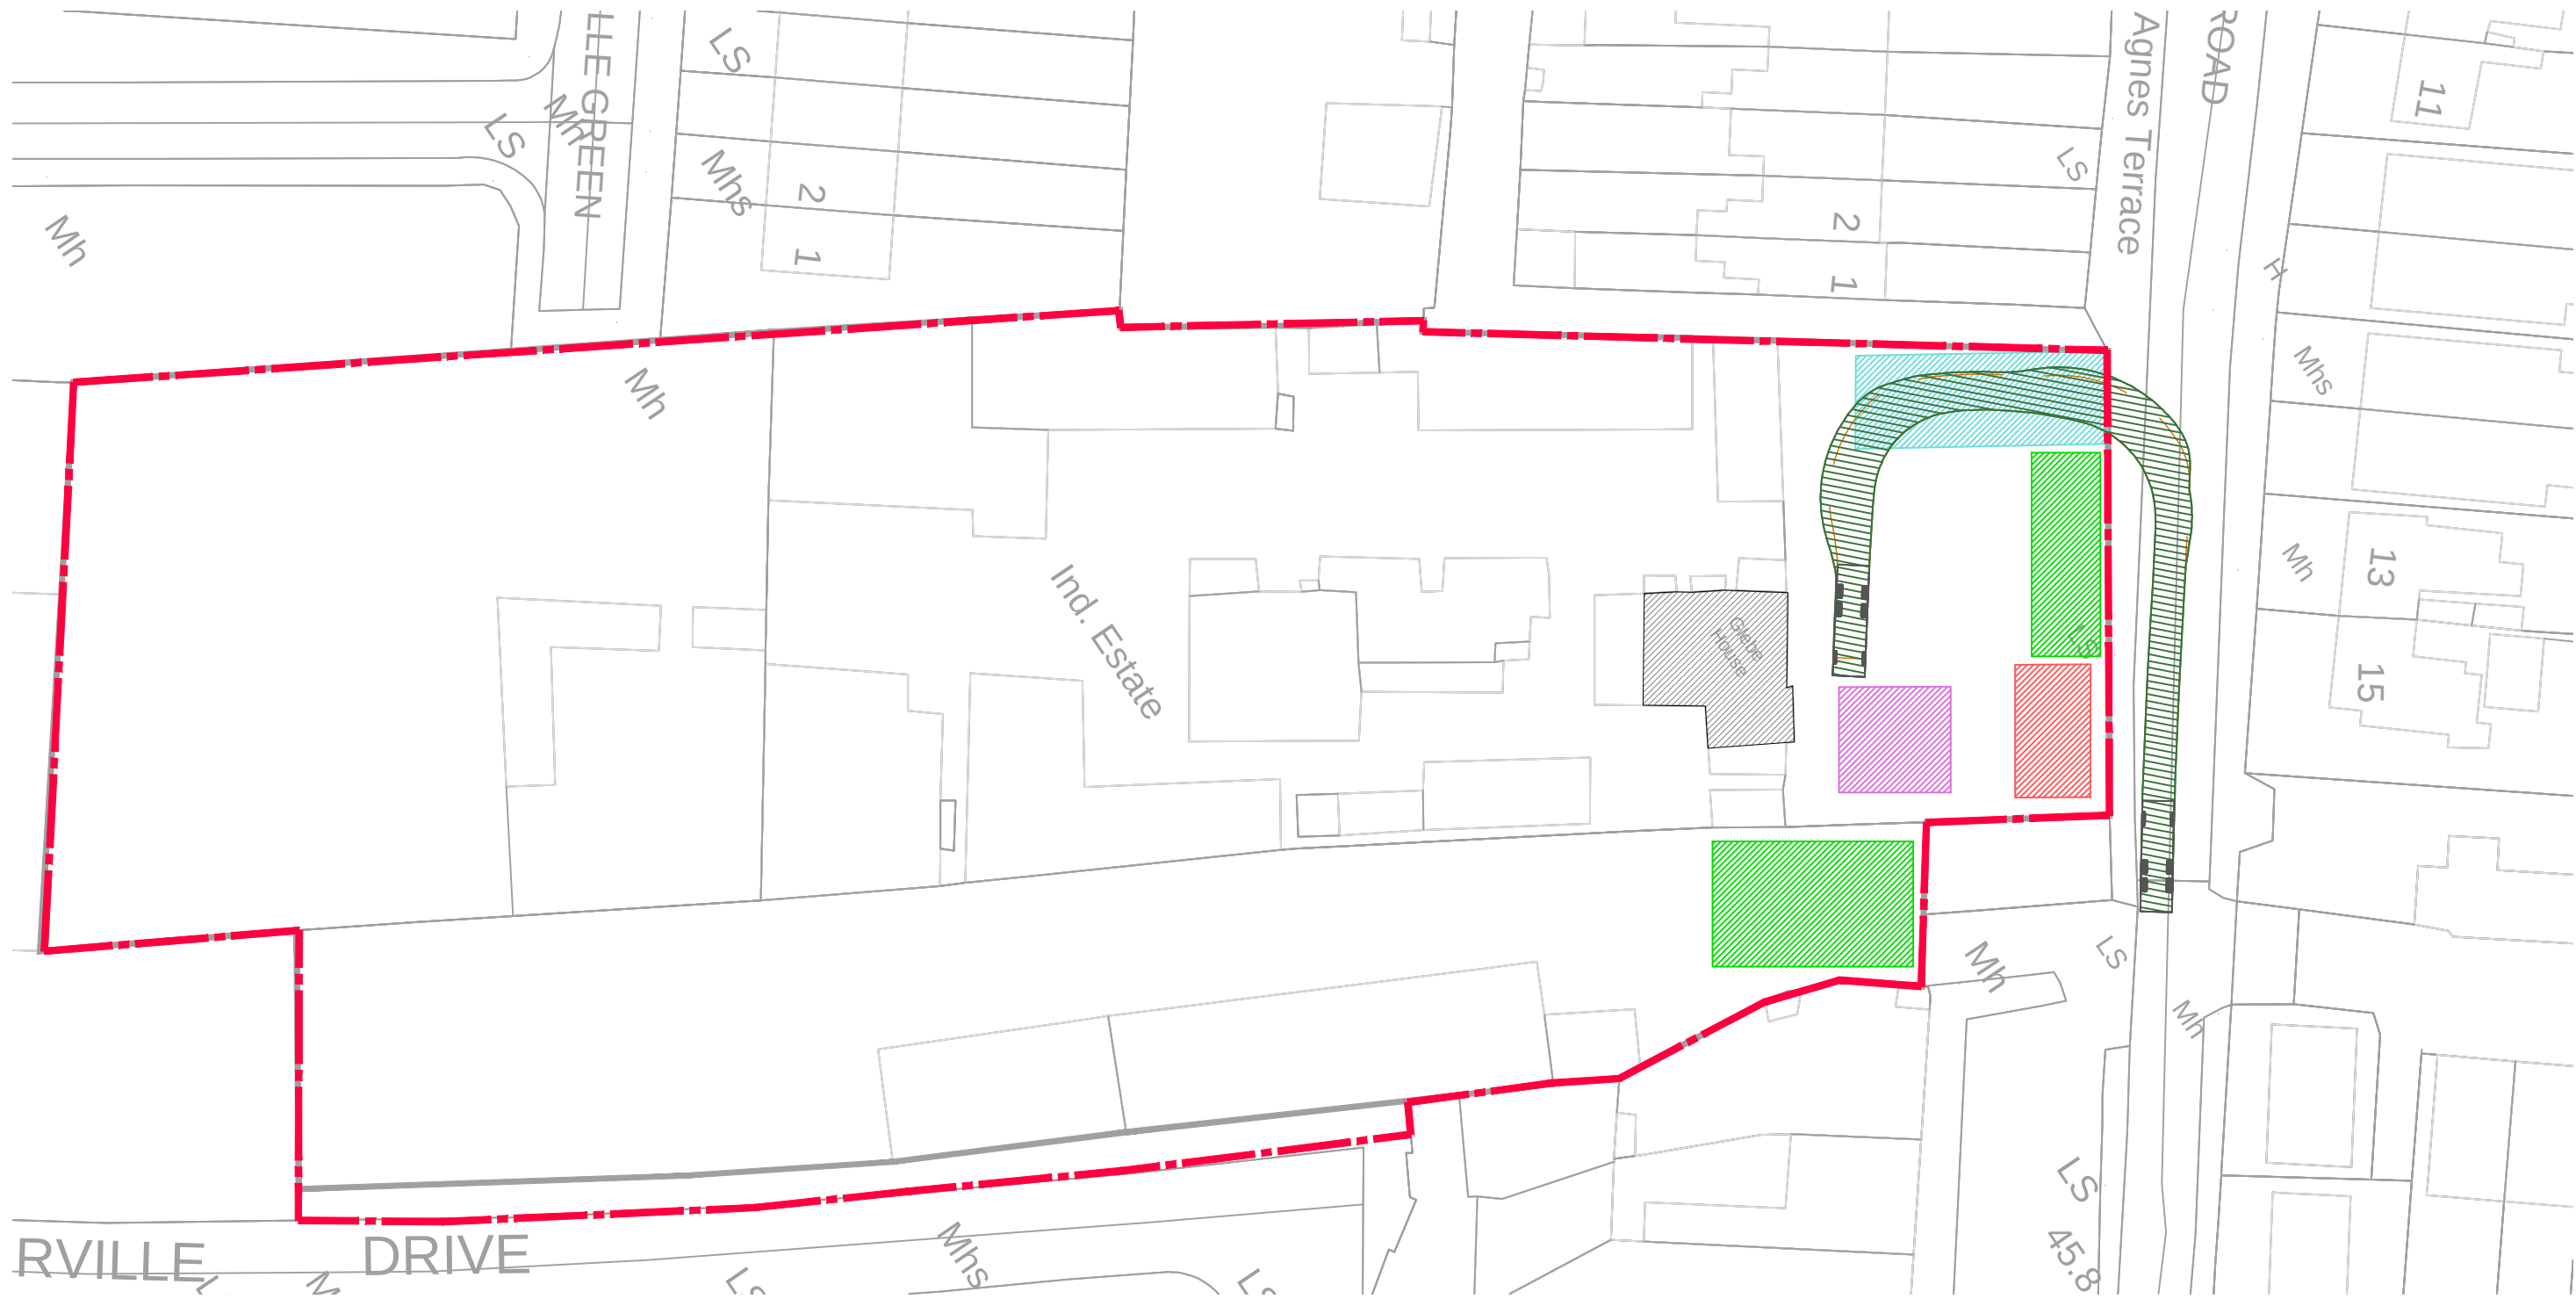


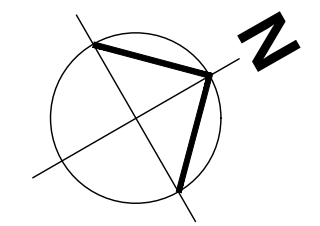


STAGE 2 - CONSTRUCTION VEHICLE ENTRY
SCALE 1:500

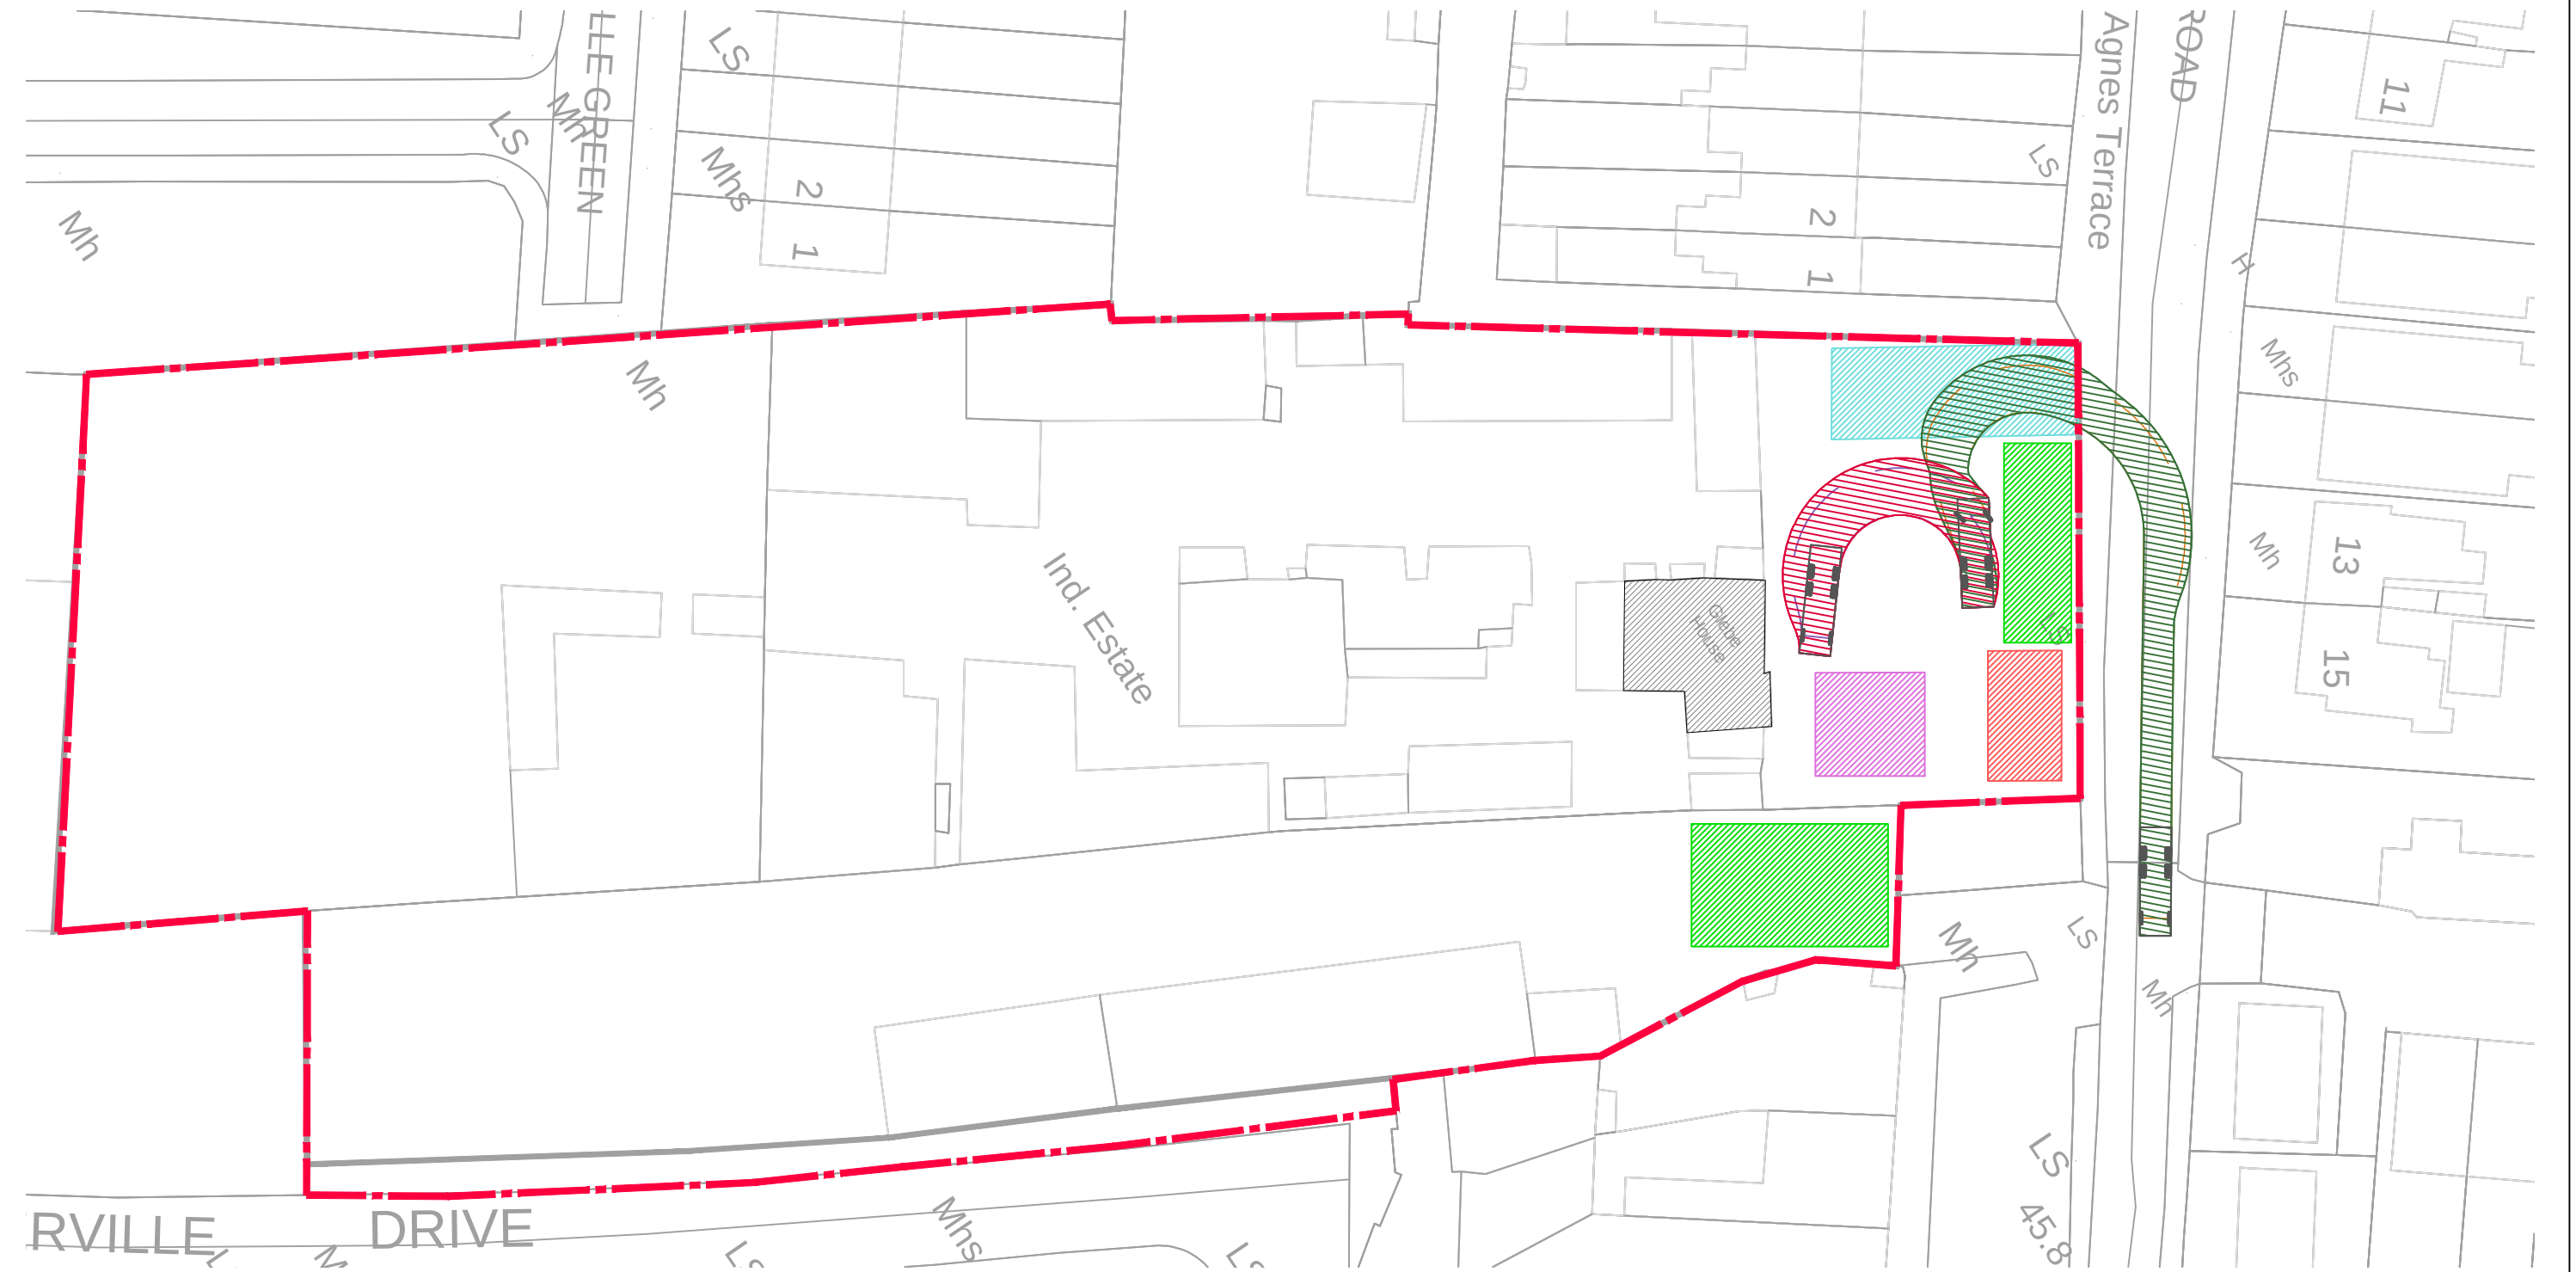

STAGE 2 - CONSTRUCTION VEHICLE EXIT
SCALE 1:500

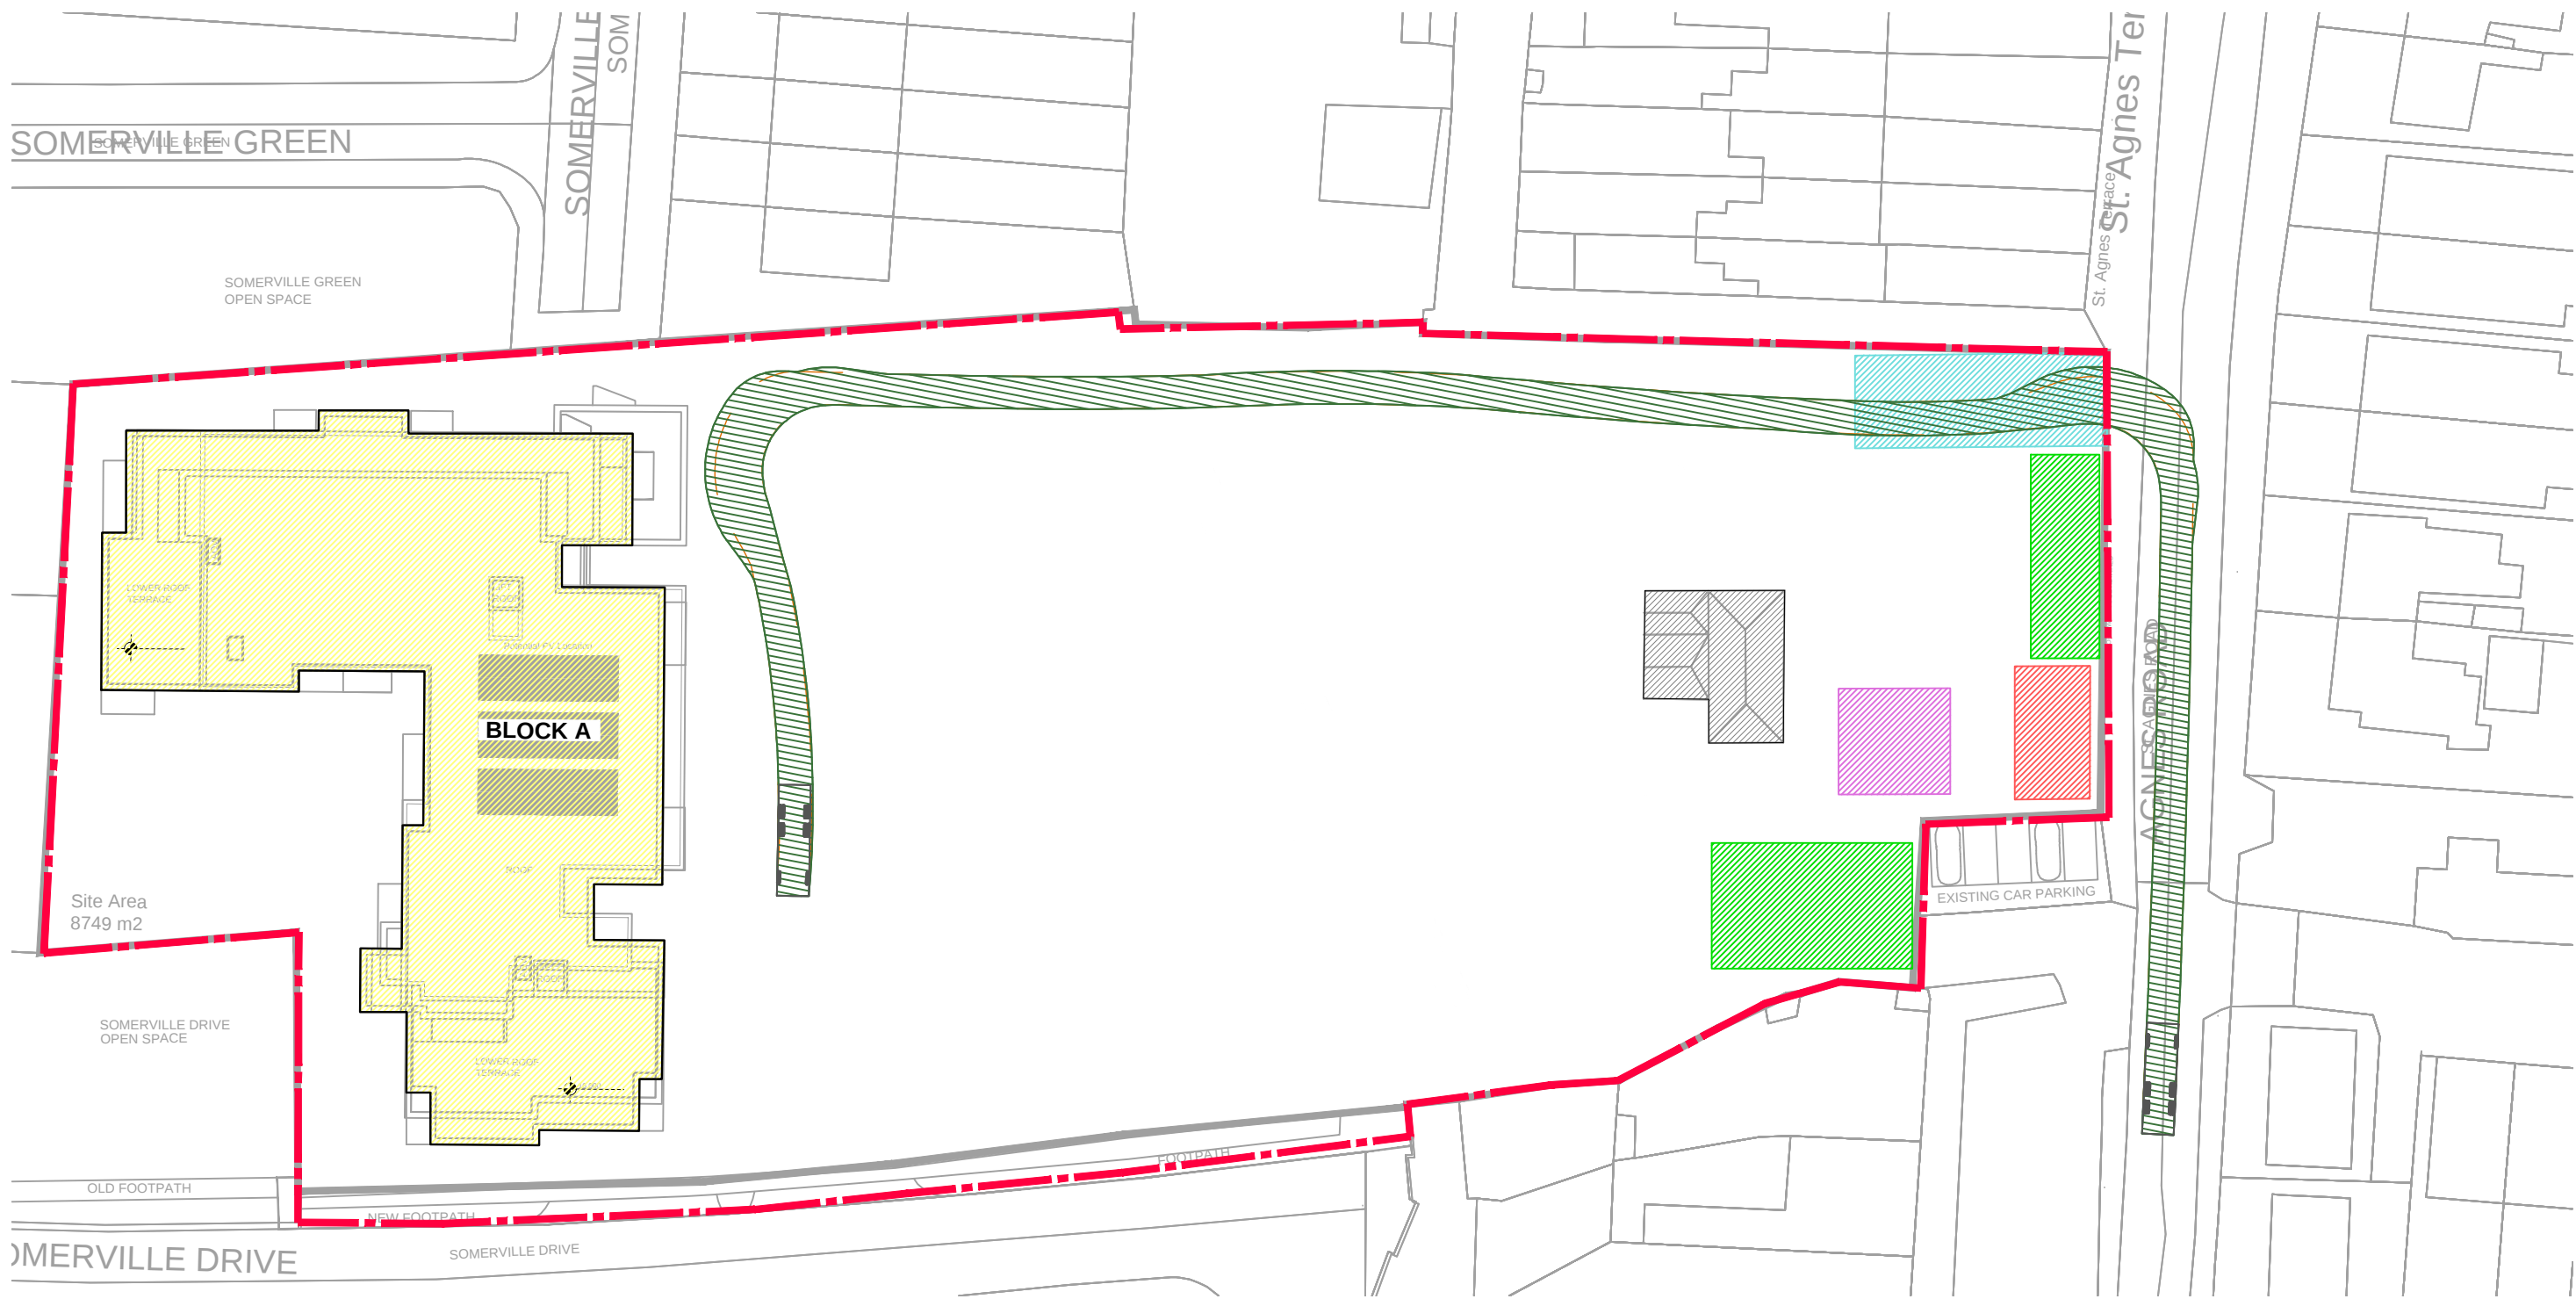

STAGE 3 - CONSTRUCTION VEHICLE ENTRY
SCALE 1:500

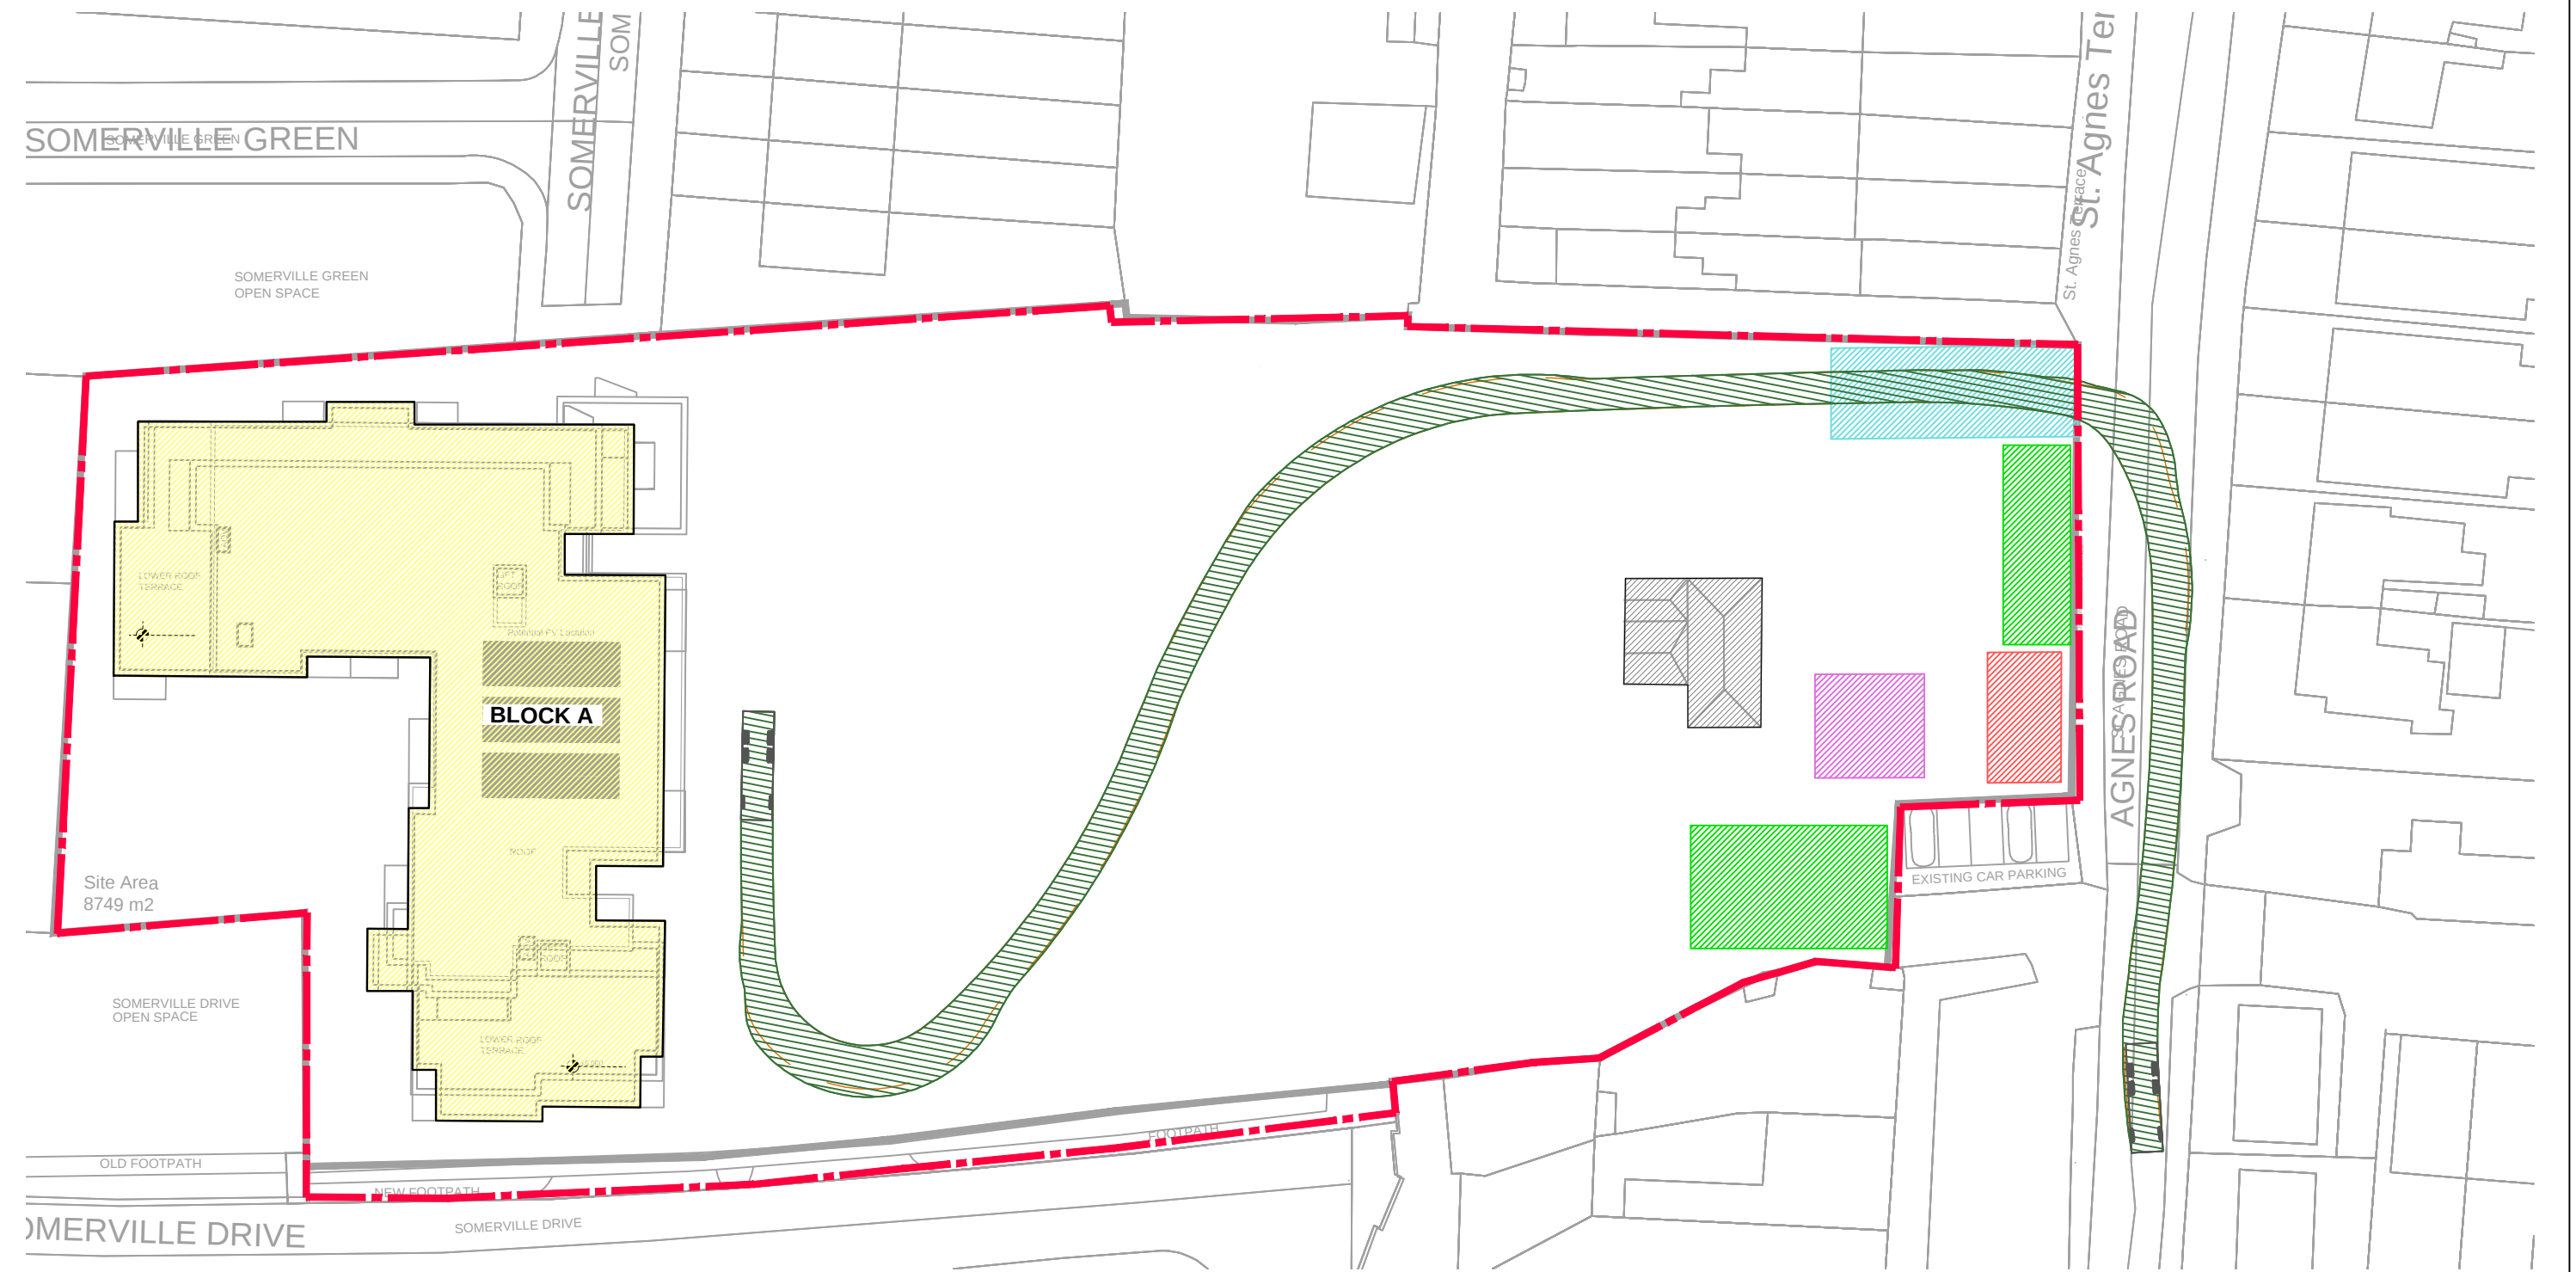

STAGE 3 - CONSTRUCTION VEHICLE EXIT
SCALE 1:500

REVISION SCHEDULE					
REV. NO.	REV. DESCRIPTION	REV. DATE	DRAWN	CHECKED	
P3	PLANNING ISSUE	09/09/2021	TGB	AG	
P4	ADDED CONTRACTOR CAR PARKING	30/03/2022	TGB	AG	

Drawing Stage:
--