




REVISION SCHEDULE					
REV. NO.	REV. DESCRIPTION	REV. DATE	DRAWN	CHECKED	
P3	PLANNING ISSUE	09/09/2021	TGB	AG	
P4	ADDED CONTRACTOR CAR PARKING	30/03/2022	TGB	AG	

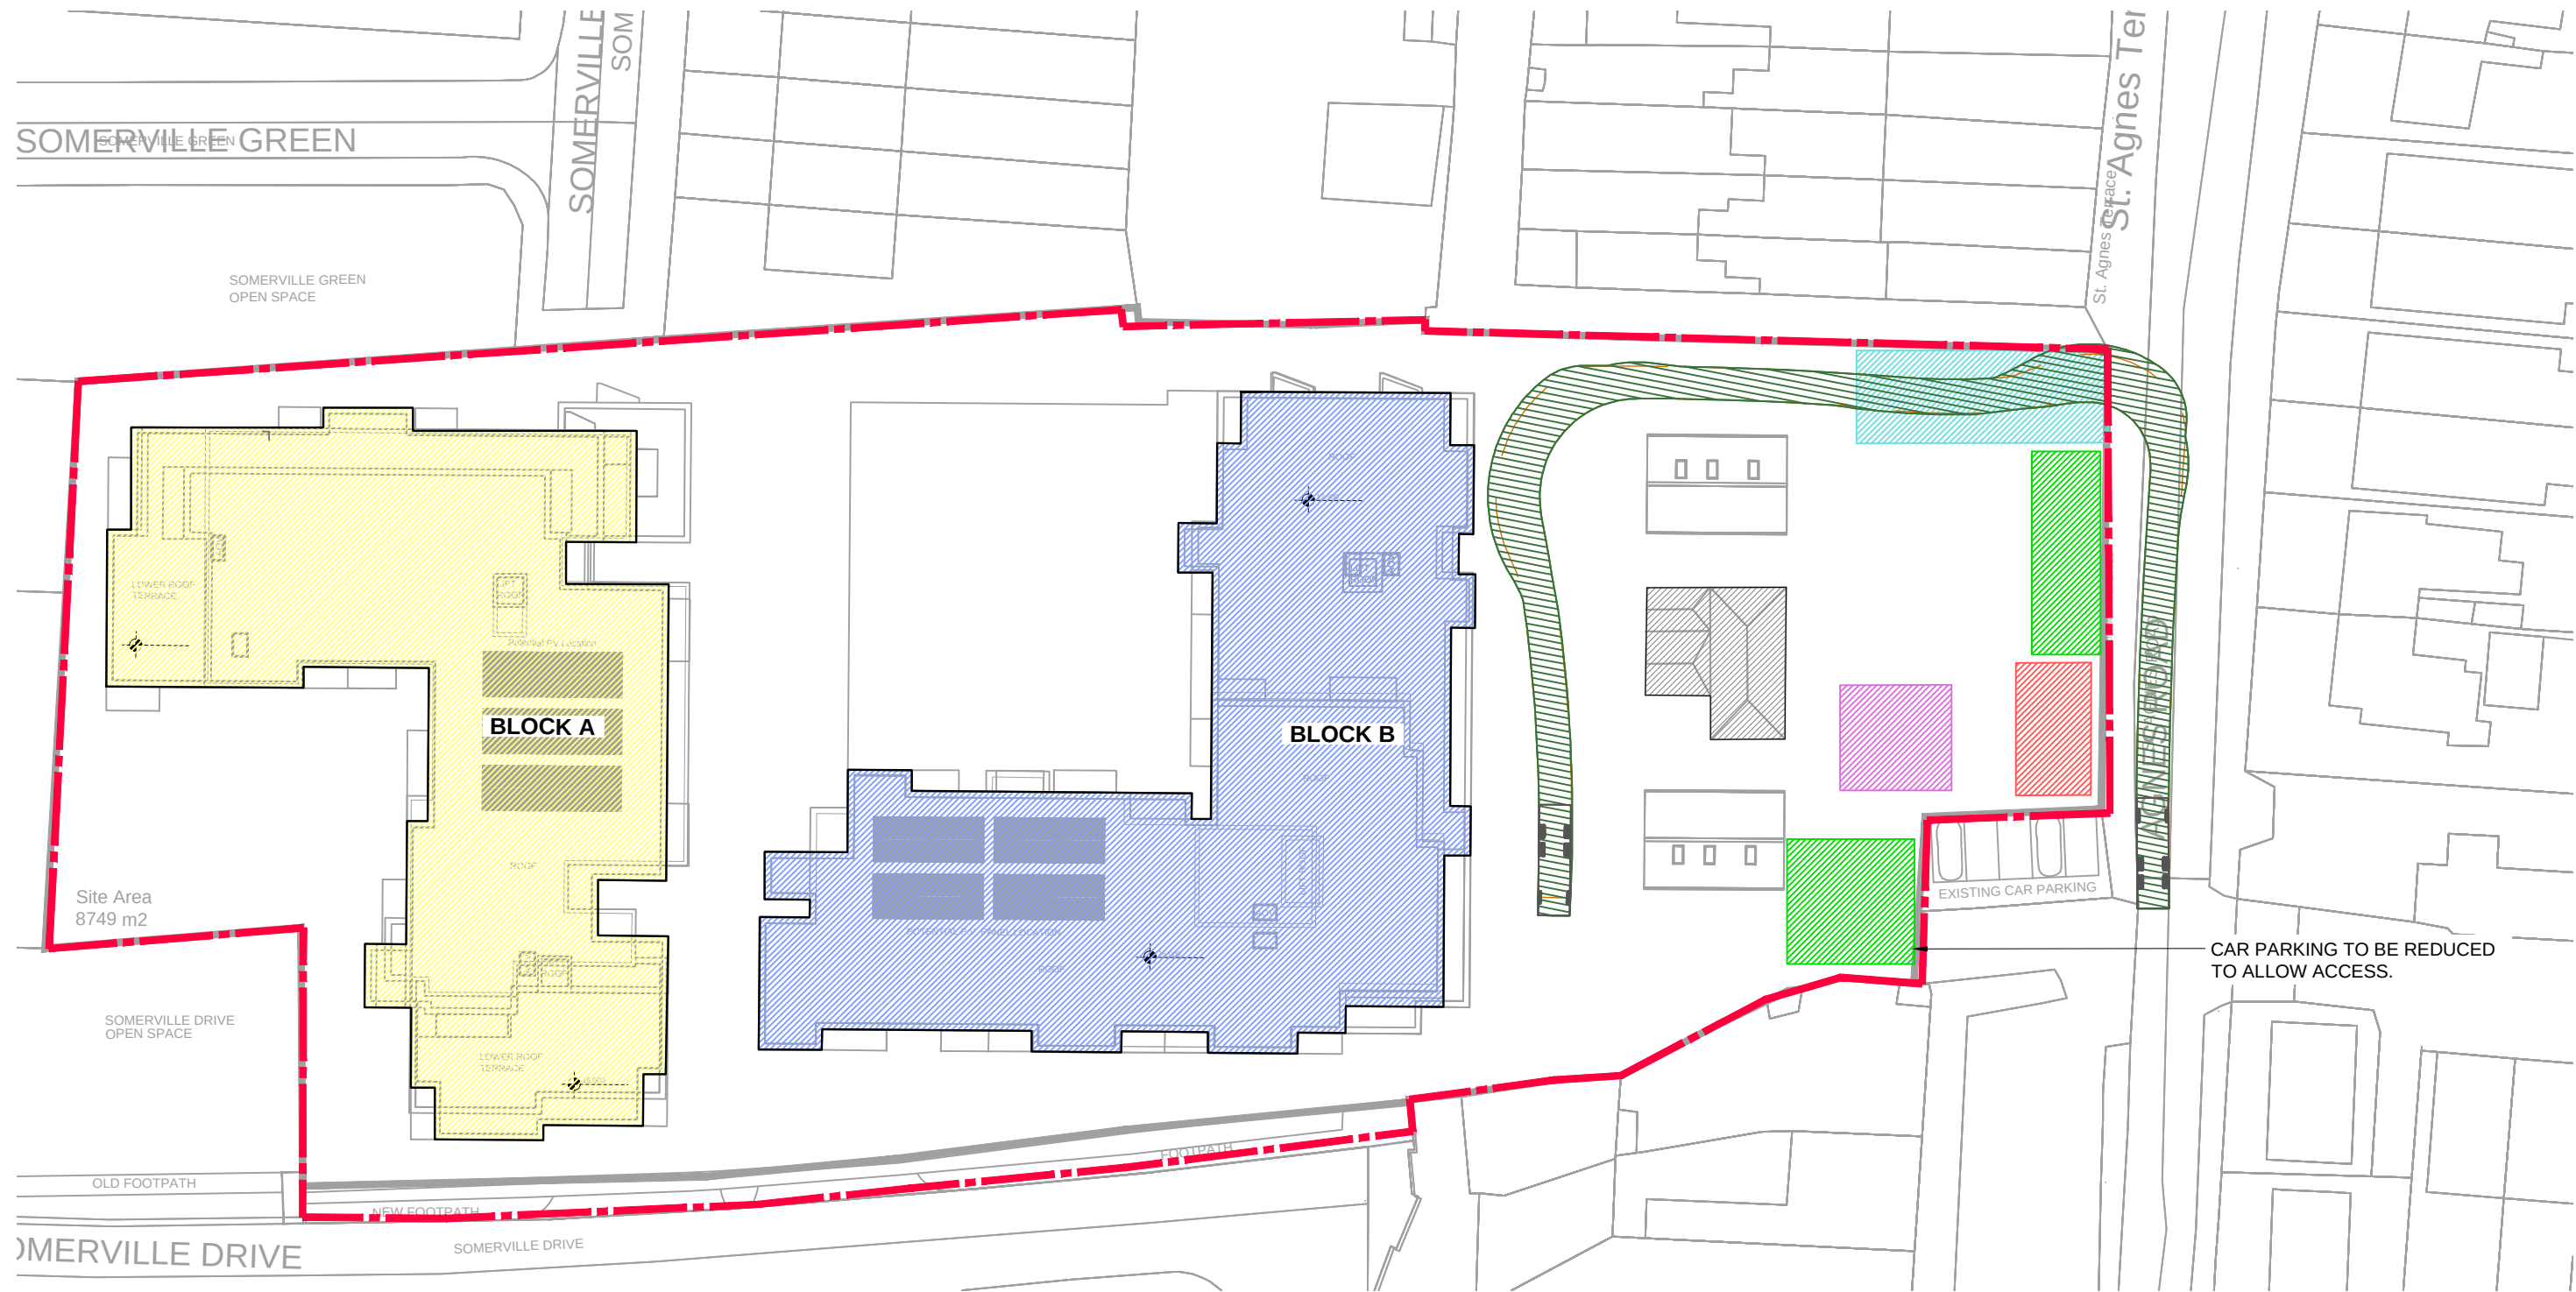


STAGE 4 - CONSTRUCTION VEHICLE ENTRY
SCALE 1:500

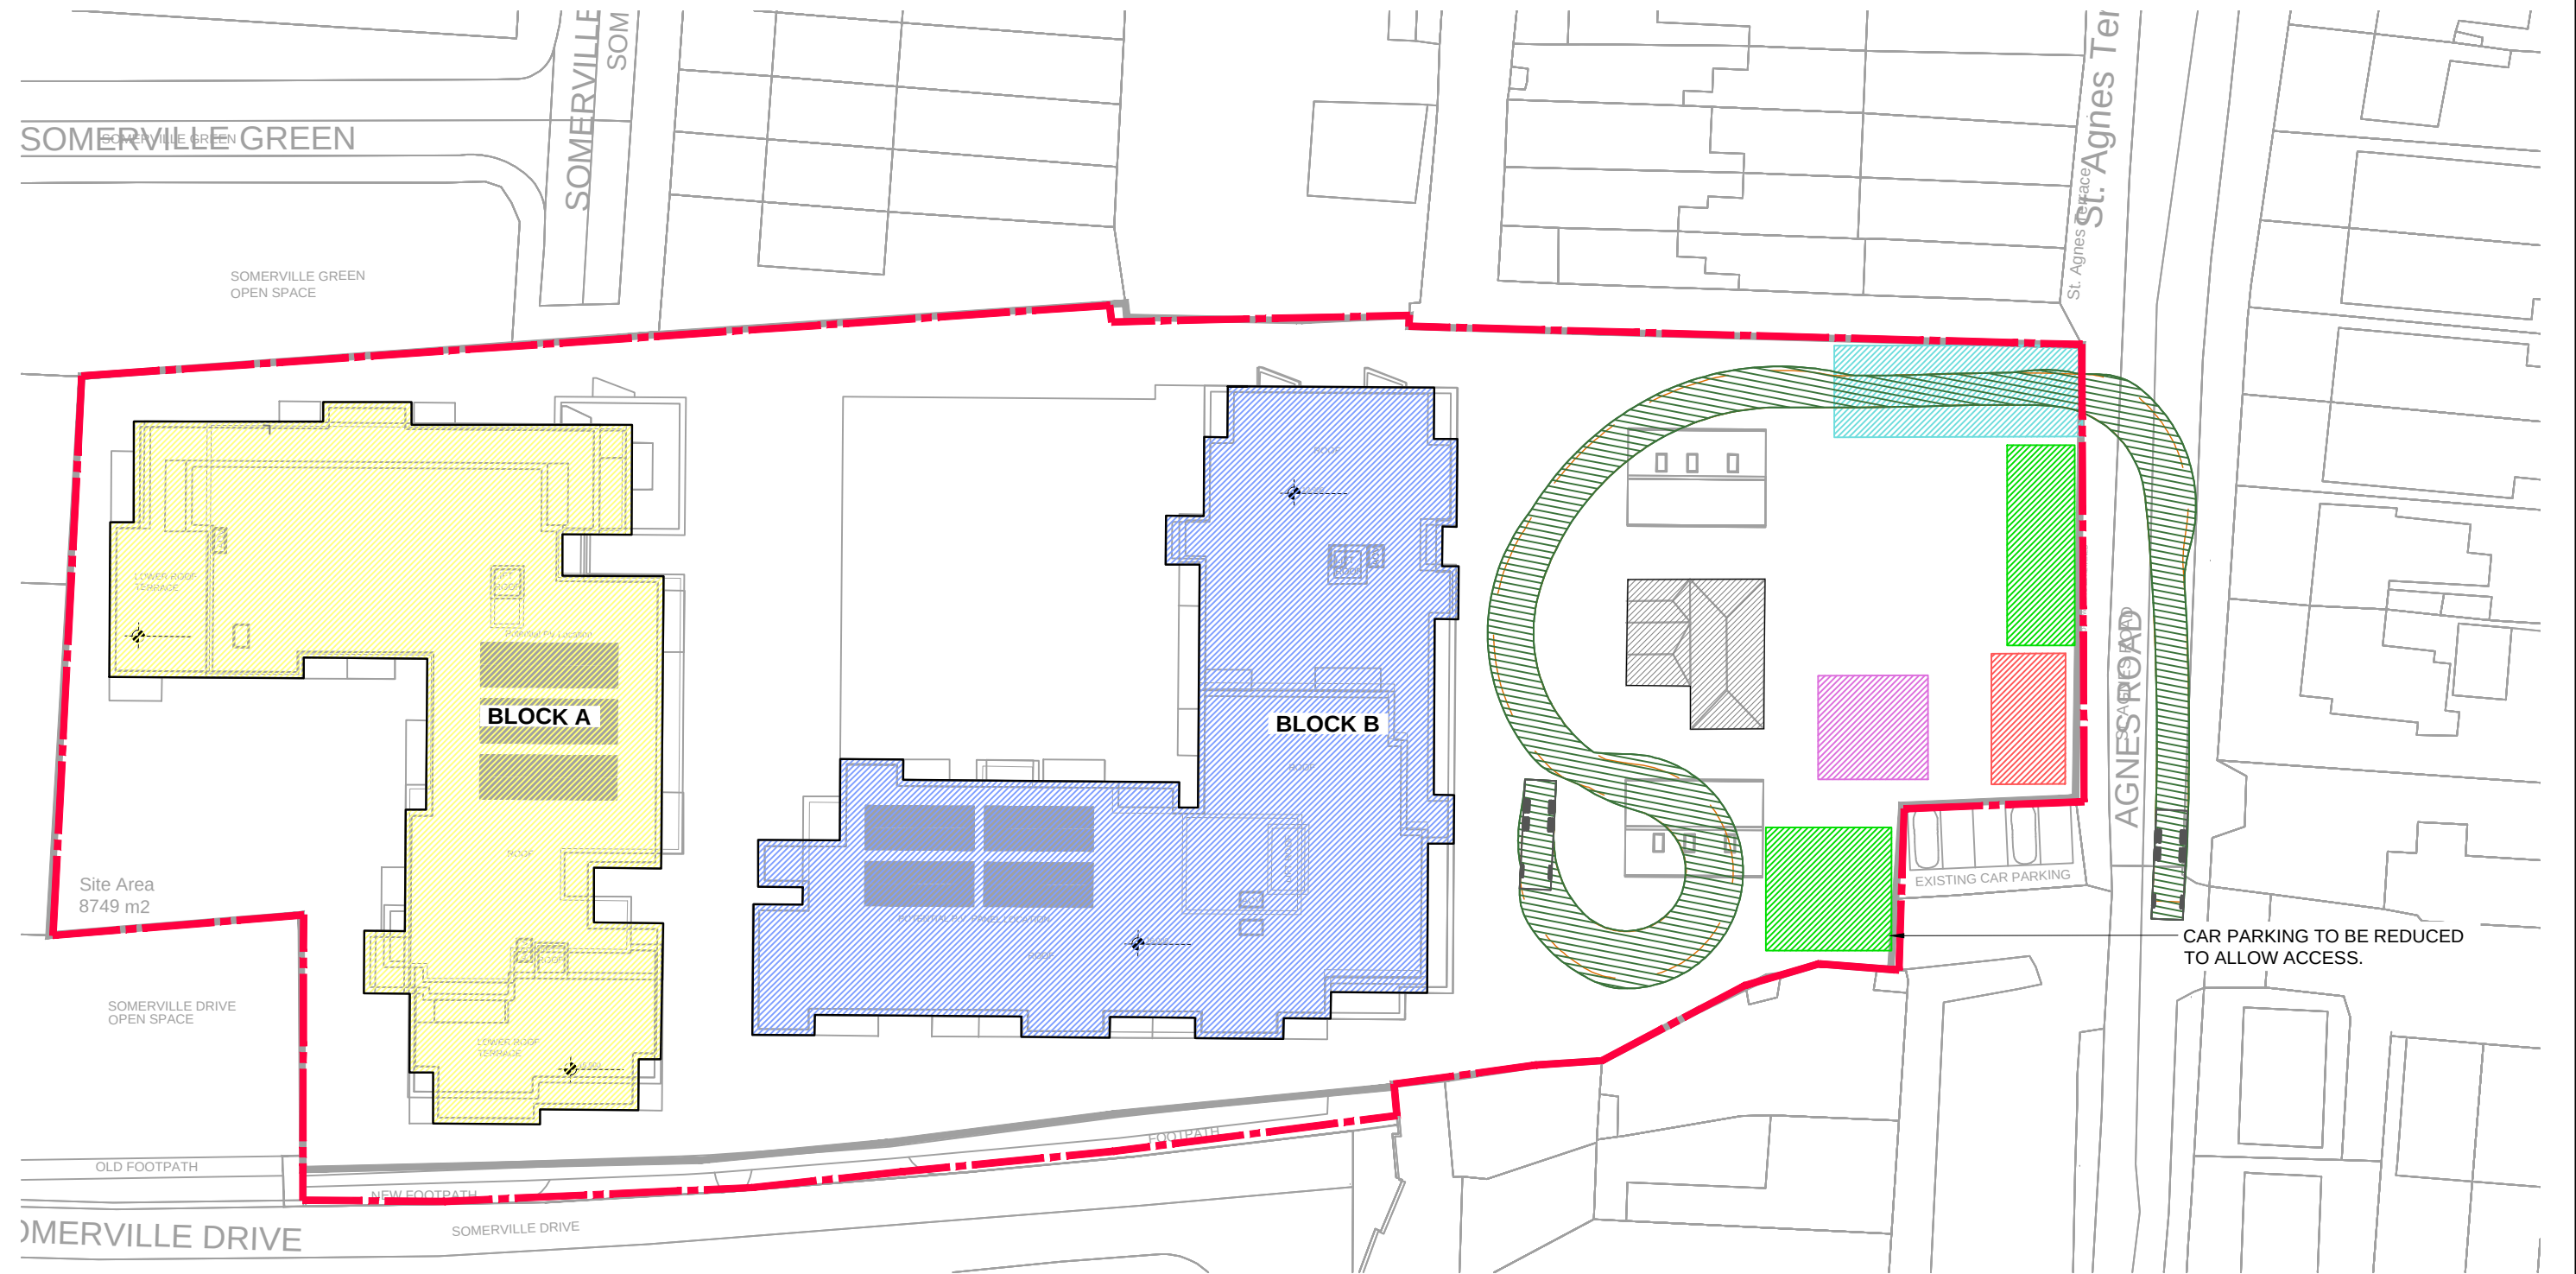

STAGE 4 - CONSTRUCTION VEHICLE EXIT
SCALE 1:500

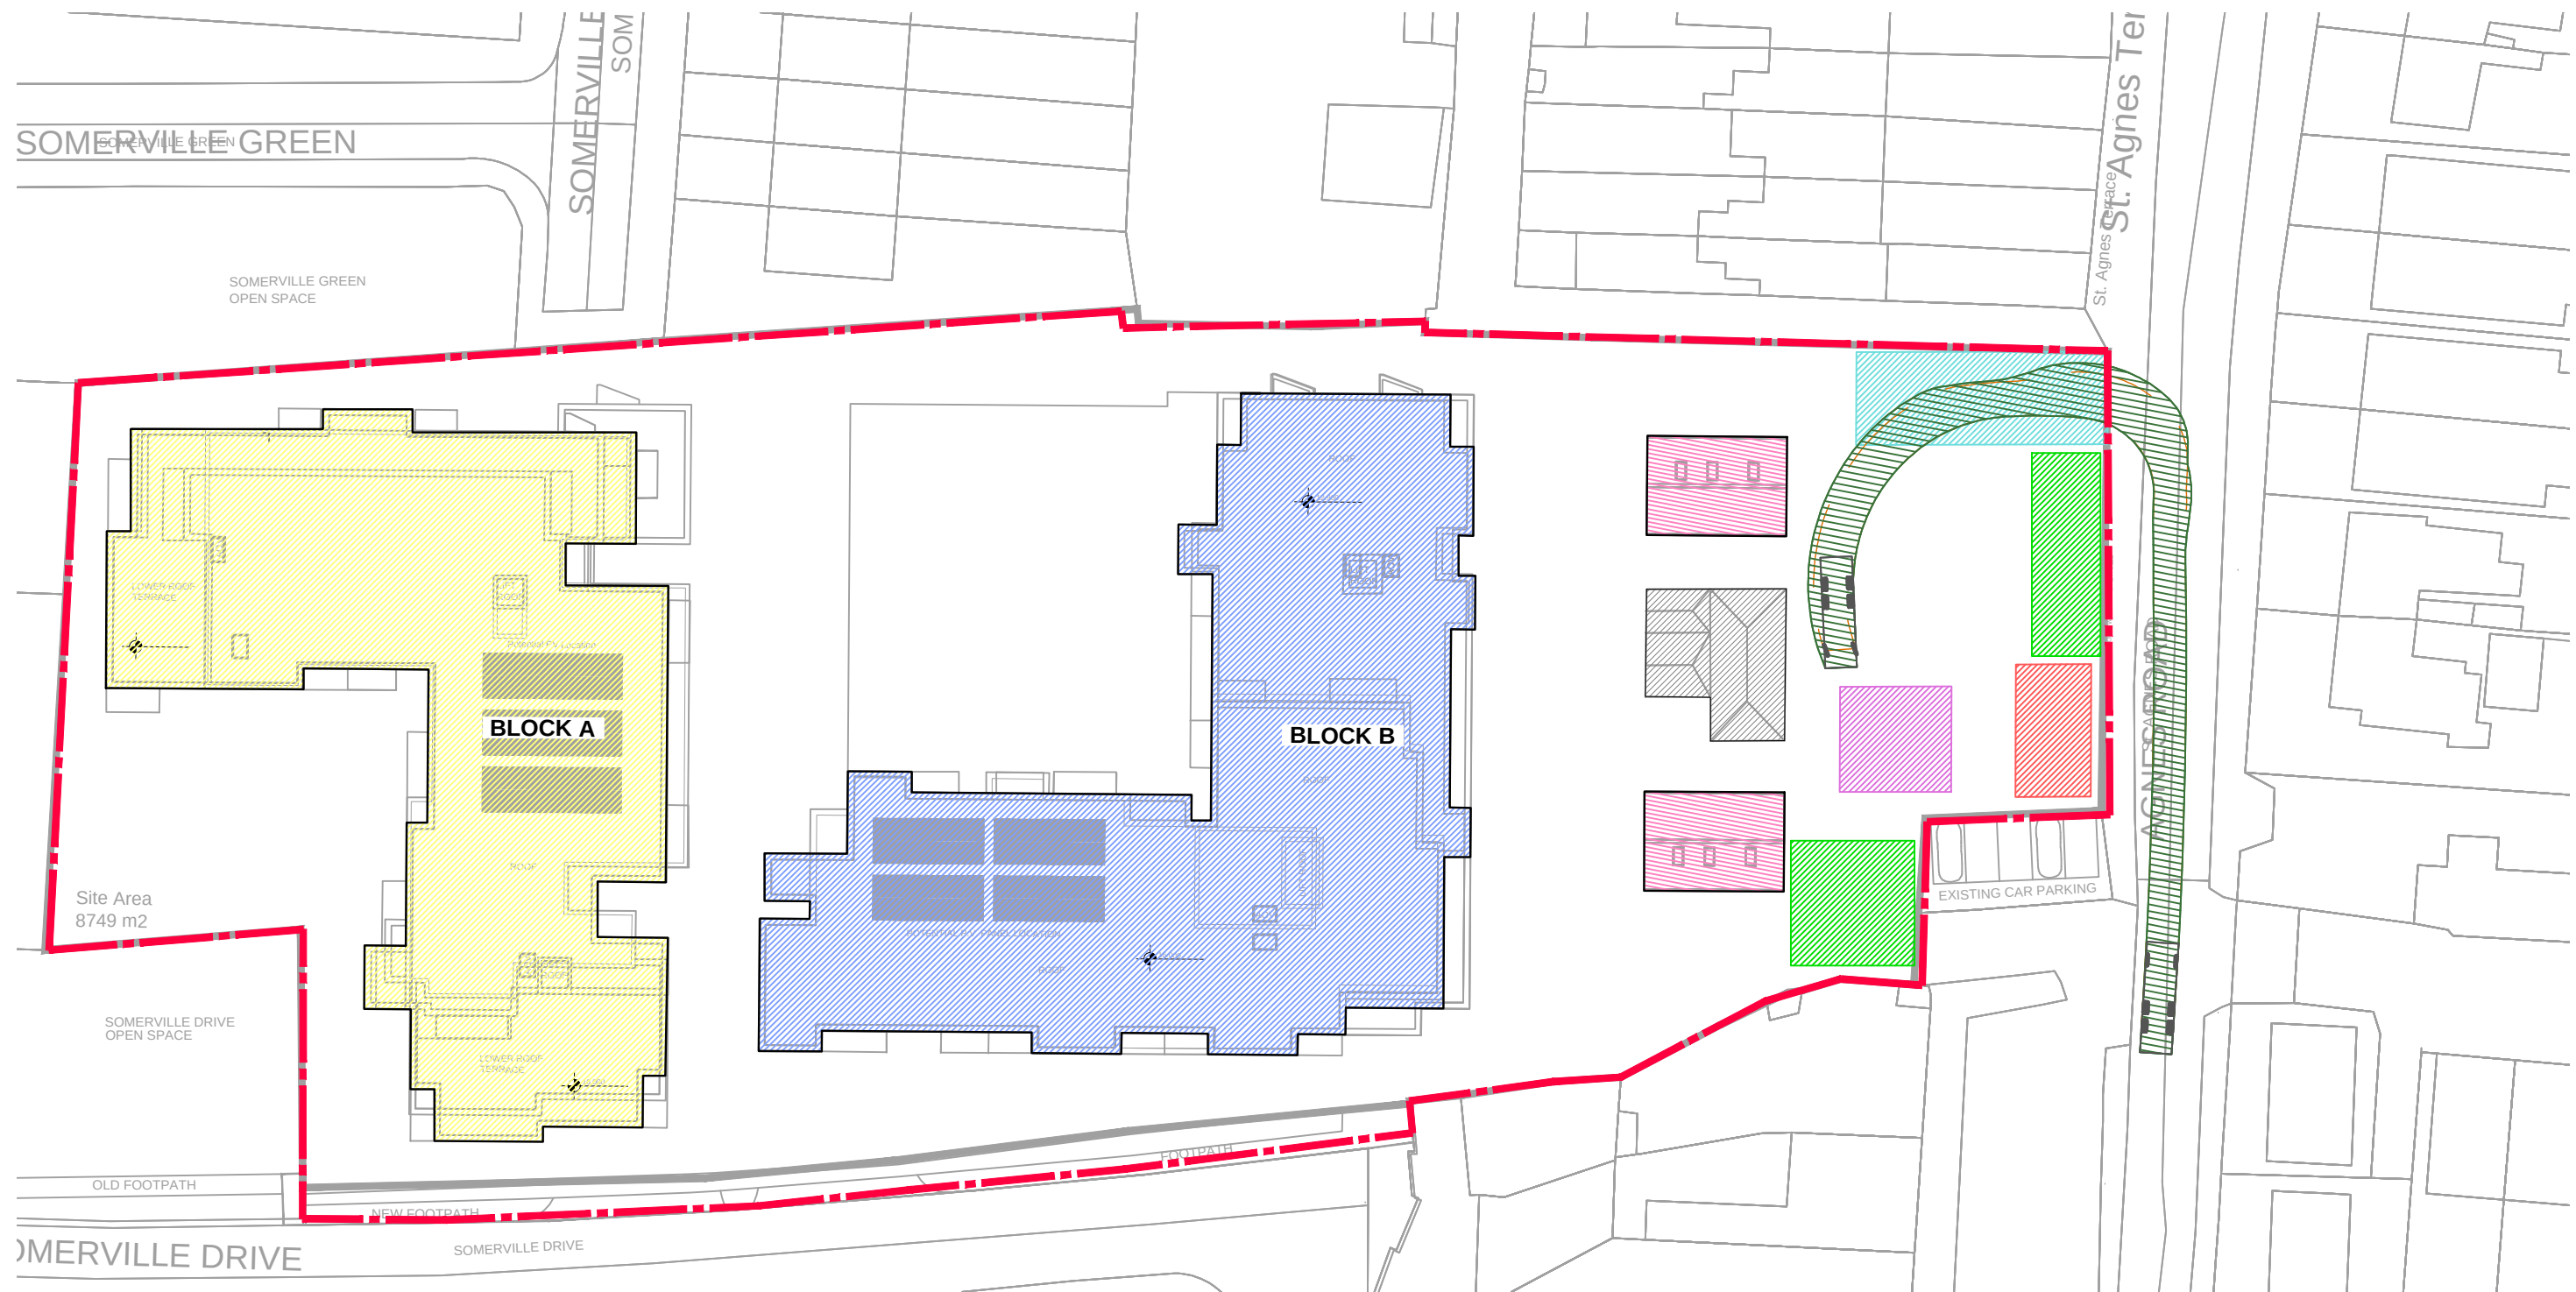

STAGE 5 - CONSTRUCTION VEHICLE ENTRY
SCALE 1:500

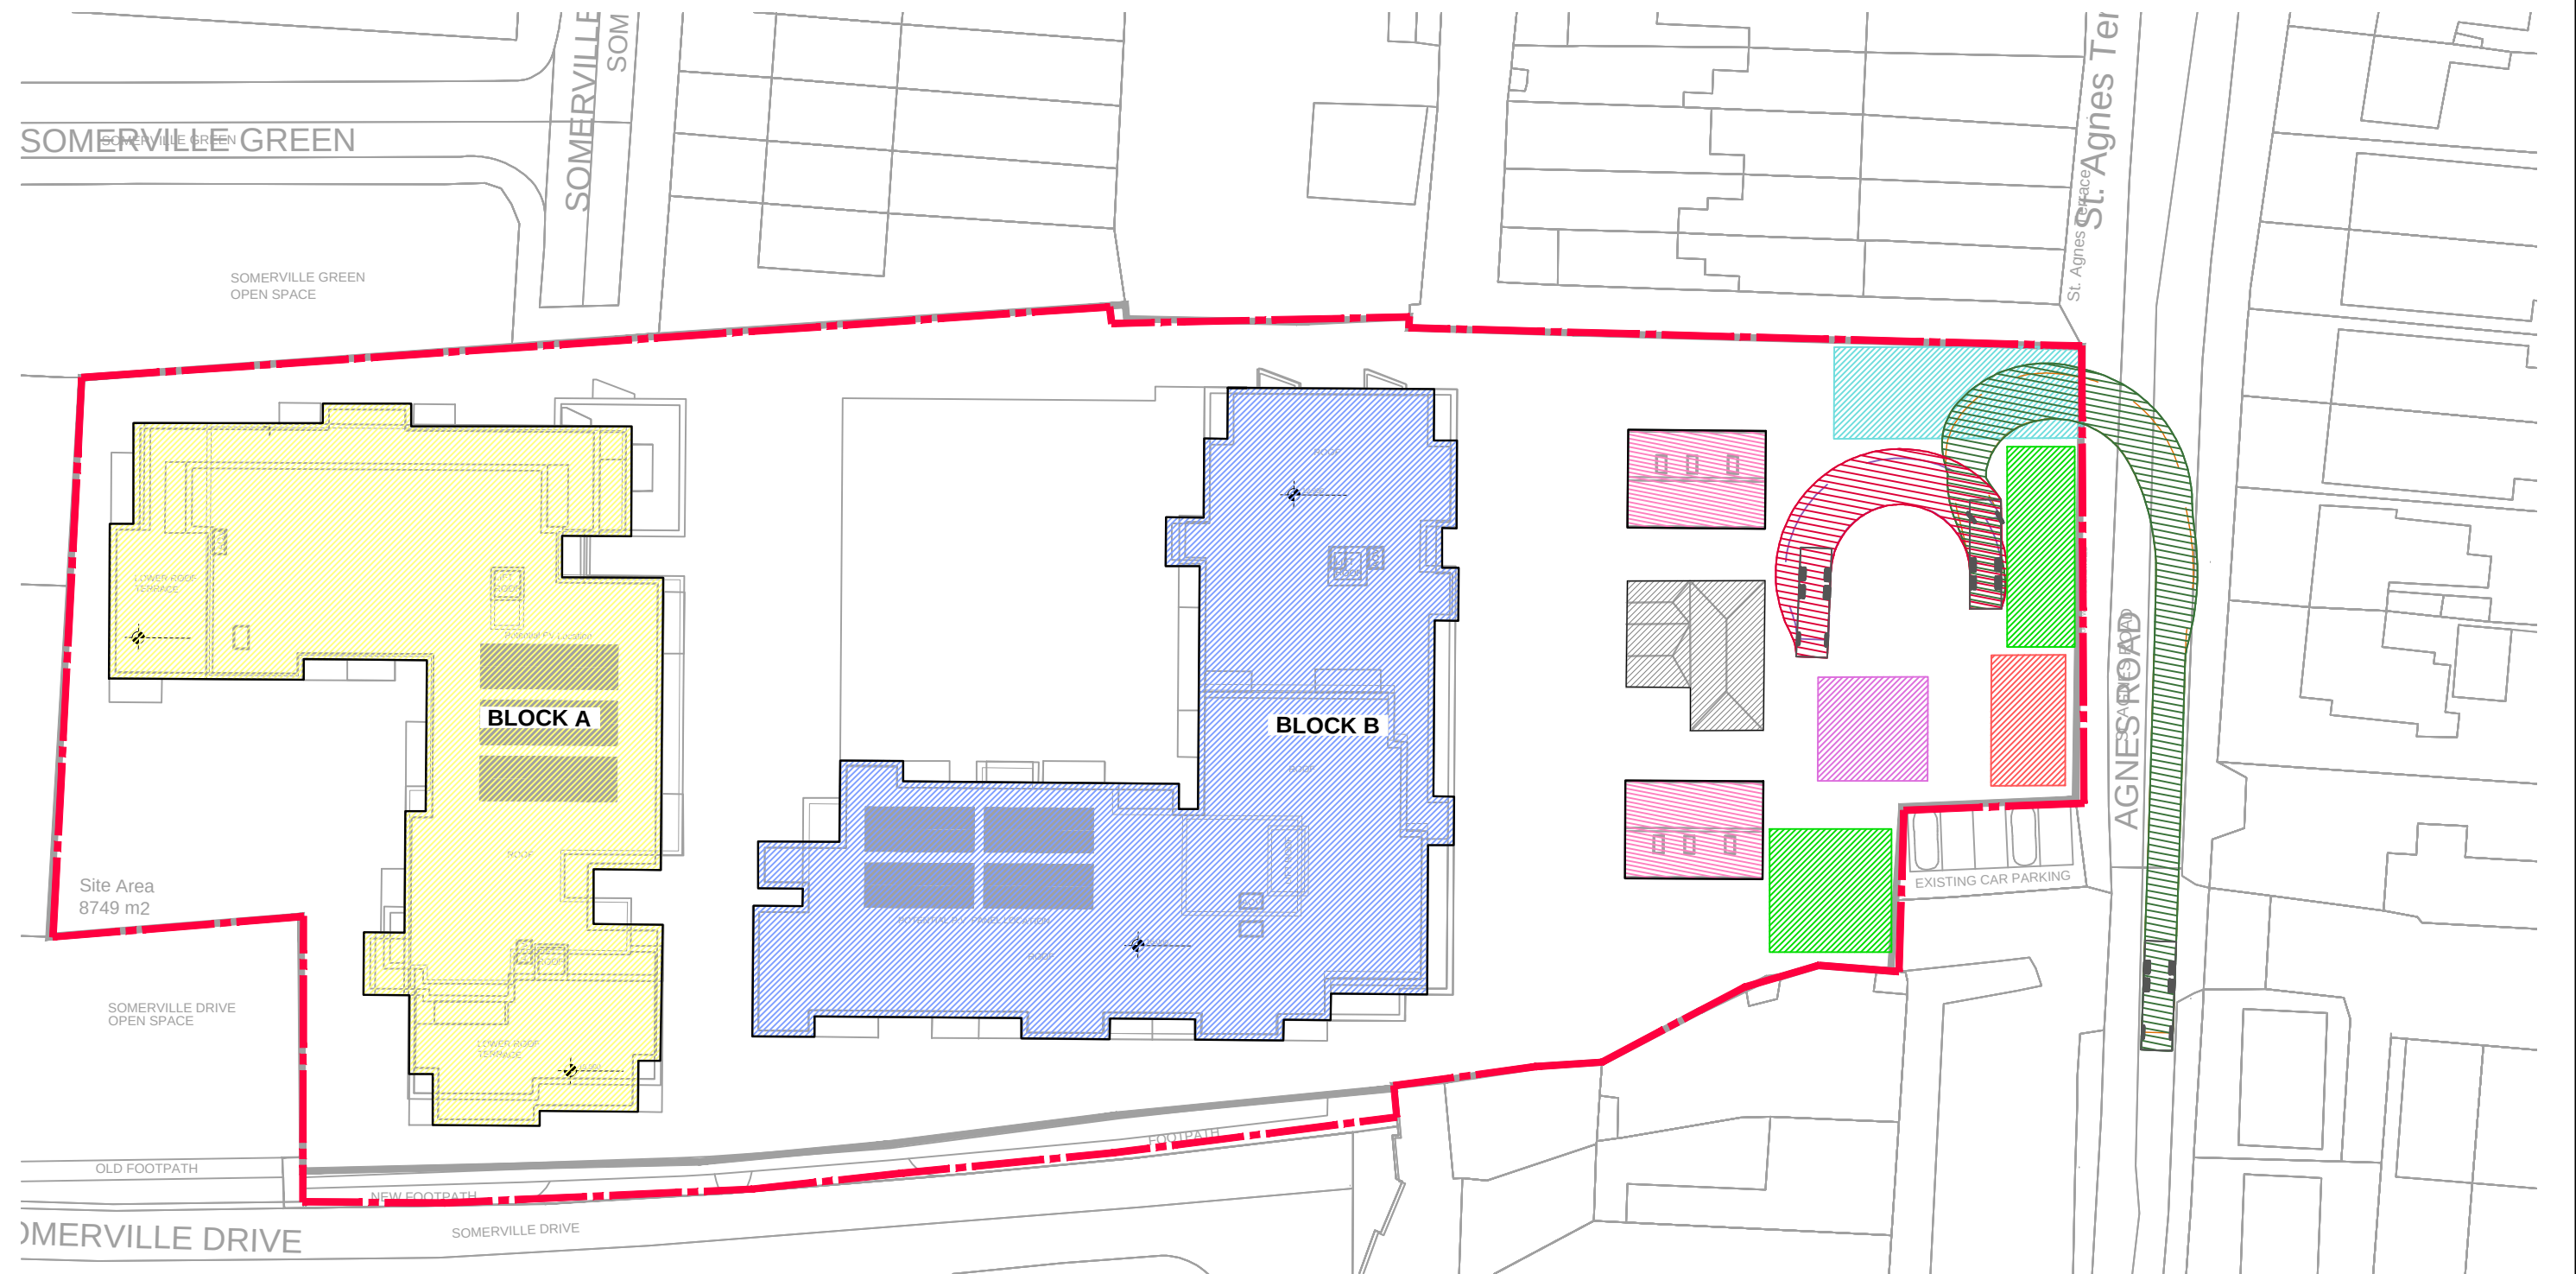

STAGE 5 - CONSTRUCTION VEHICLE EXIT
SCALE 1:500

Drawing Stage: <
