




SCALE: 1:500

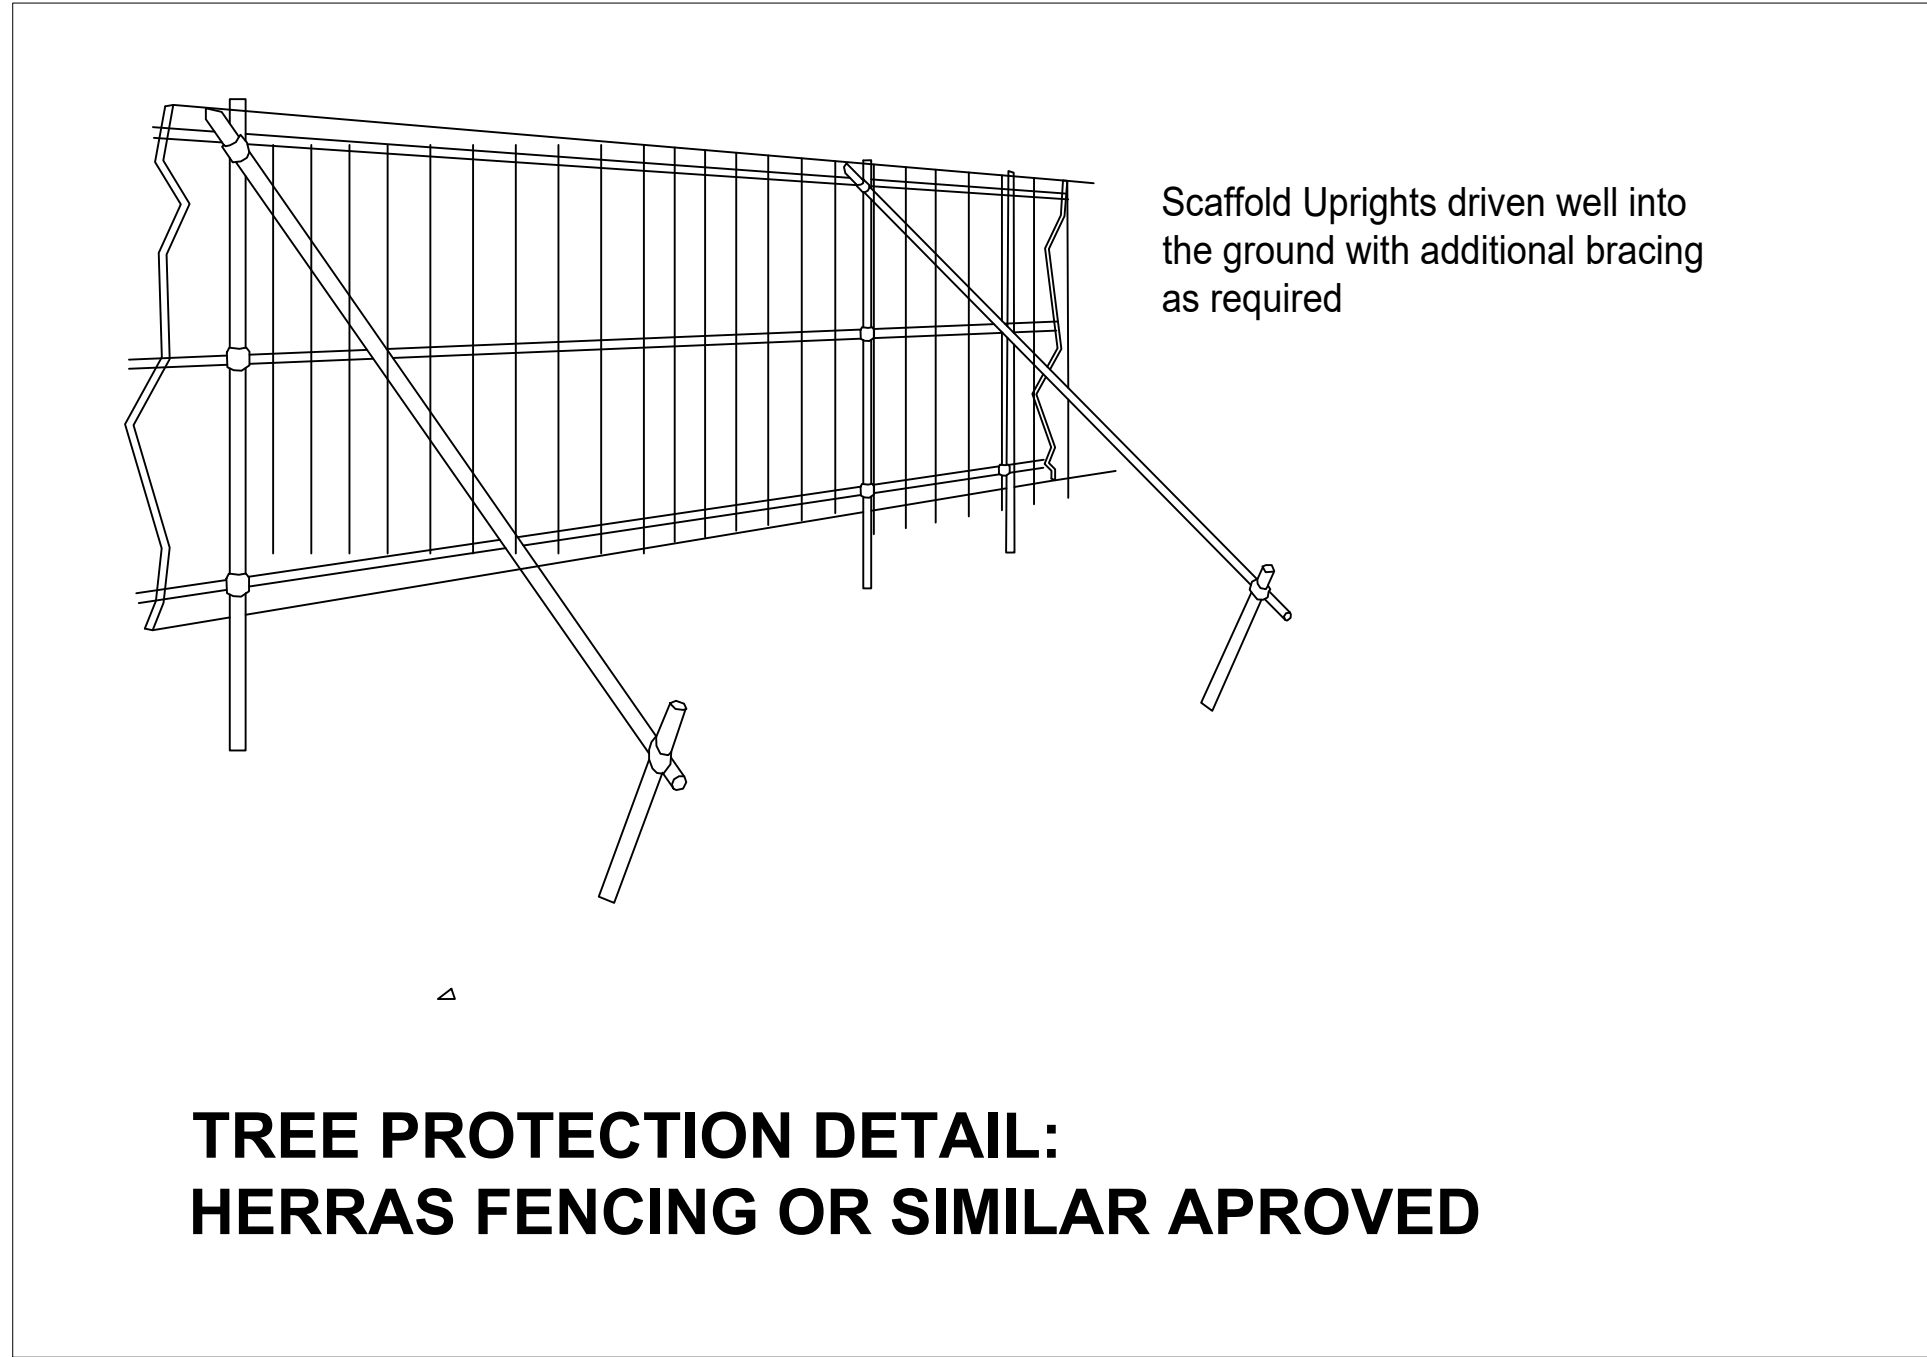

REV	DATE	DESCRIPTION

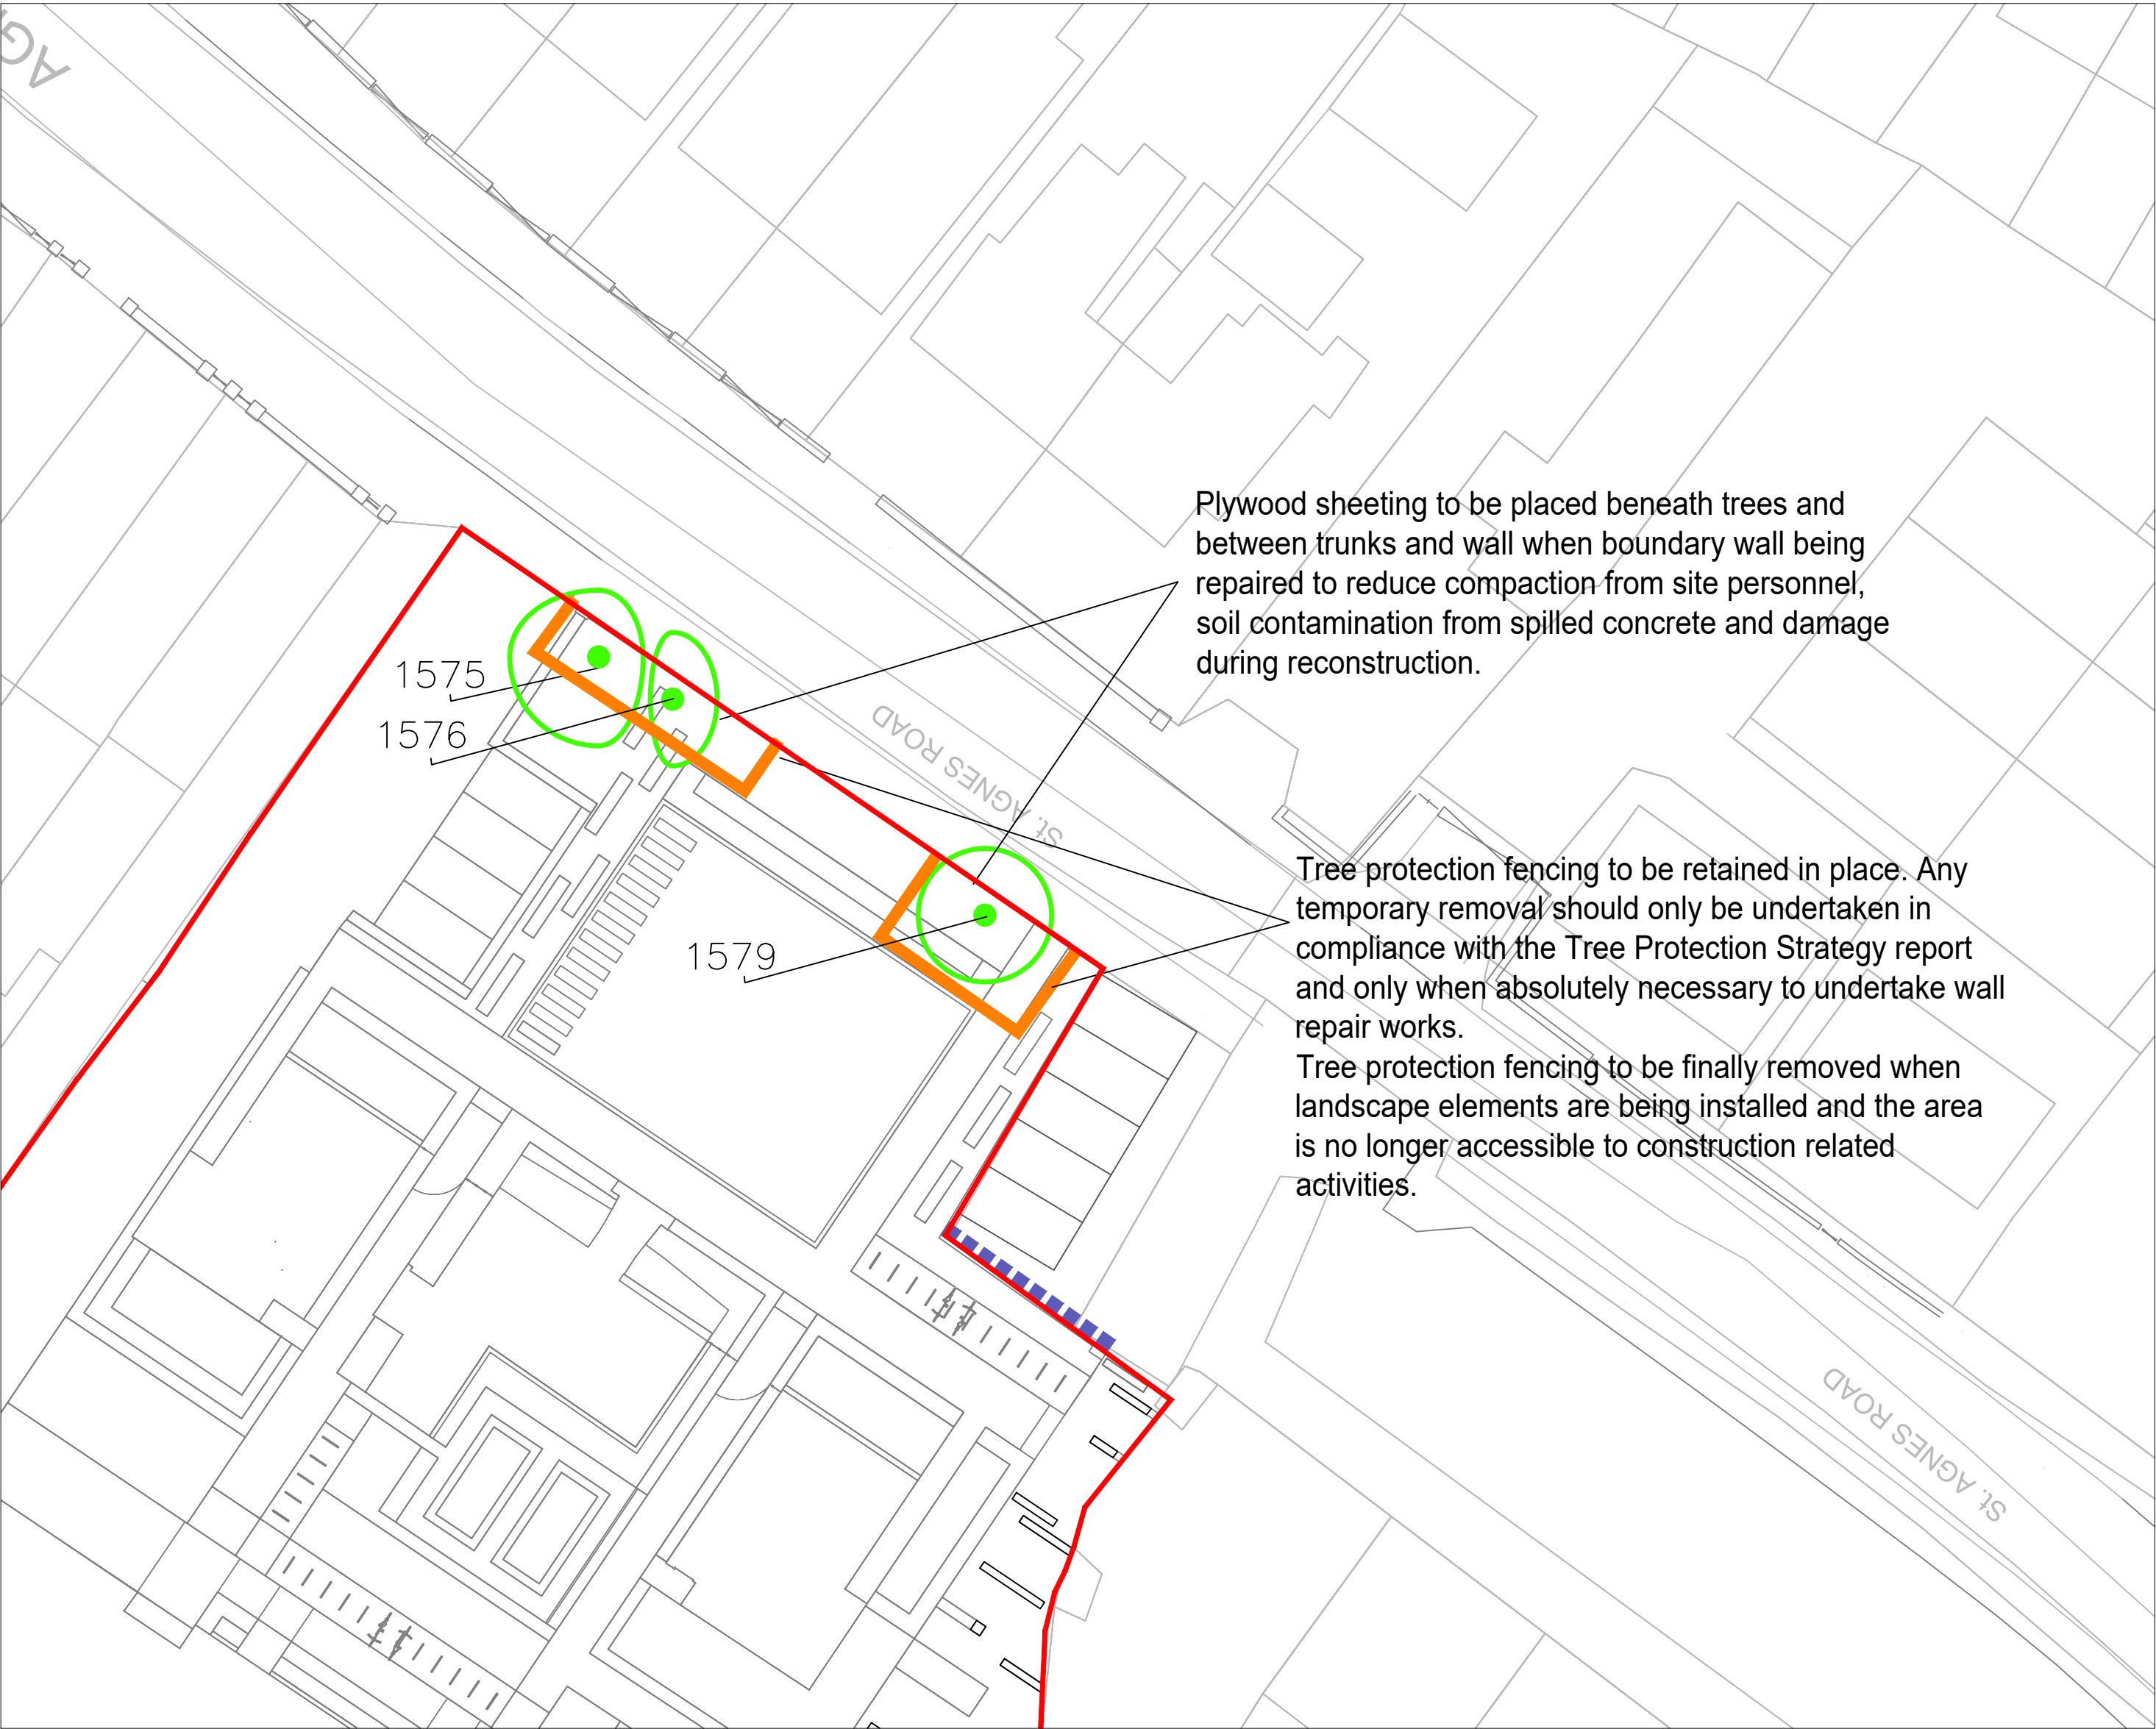

SCALE: 1:250

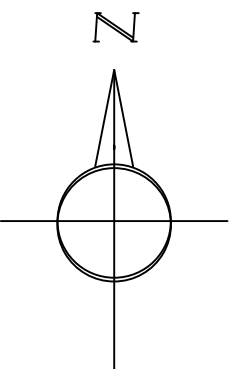

CMK
Horticulture & Arboriculture

CLIENT: SEABREN DEVELOPMENTS LTD. AND CIRCLE VHA CLG		PROJECT: GLEBE HOUSE, CRUMLIN, DUBLIN 12		JOB NO. TGLE002		
NOTES <small>Do Not Scale - Use Figure Dimensions Only Not For Construction - Processes unless specifically marked</small> <small>THIS DRAWING IS COPYRIGHT © C&K HORTICULTURE - ARBORICULTURE</small>		DRAWING: ARBORICULTURAL IMPACT		DATE: 11-04-22	SCALE: AS SHOWN	DRAWING NO. 103
		DRAWN BY: Clairan Keating		CK INITIALS		REVISION. -
		STATUS: PLANNING				

NOTES
Do not scale. Use Figure Dimensions Only.
Not for Construction. Purpose unless Specifically Marked.
© THIS DRAWING IS COPYRIGHT OF CMK HORTICULTURE & ARBORICULTURE