



REVISION SCHEDULE				
REV. NO.	REV. DESCRIPTION	REV. DATE	DRAWN	CHECKED
P4	PLANNING ISSUE	09/09/2021	TGB	AG
P5	LW. UPDATED FOR PLANNING	06/05/2022	AG	JP

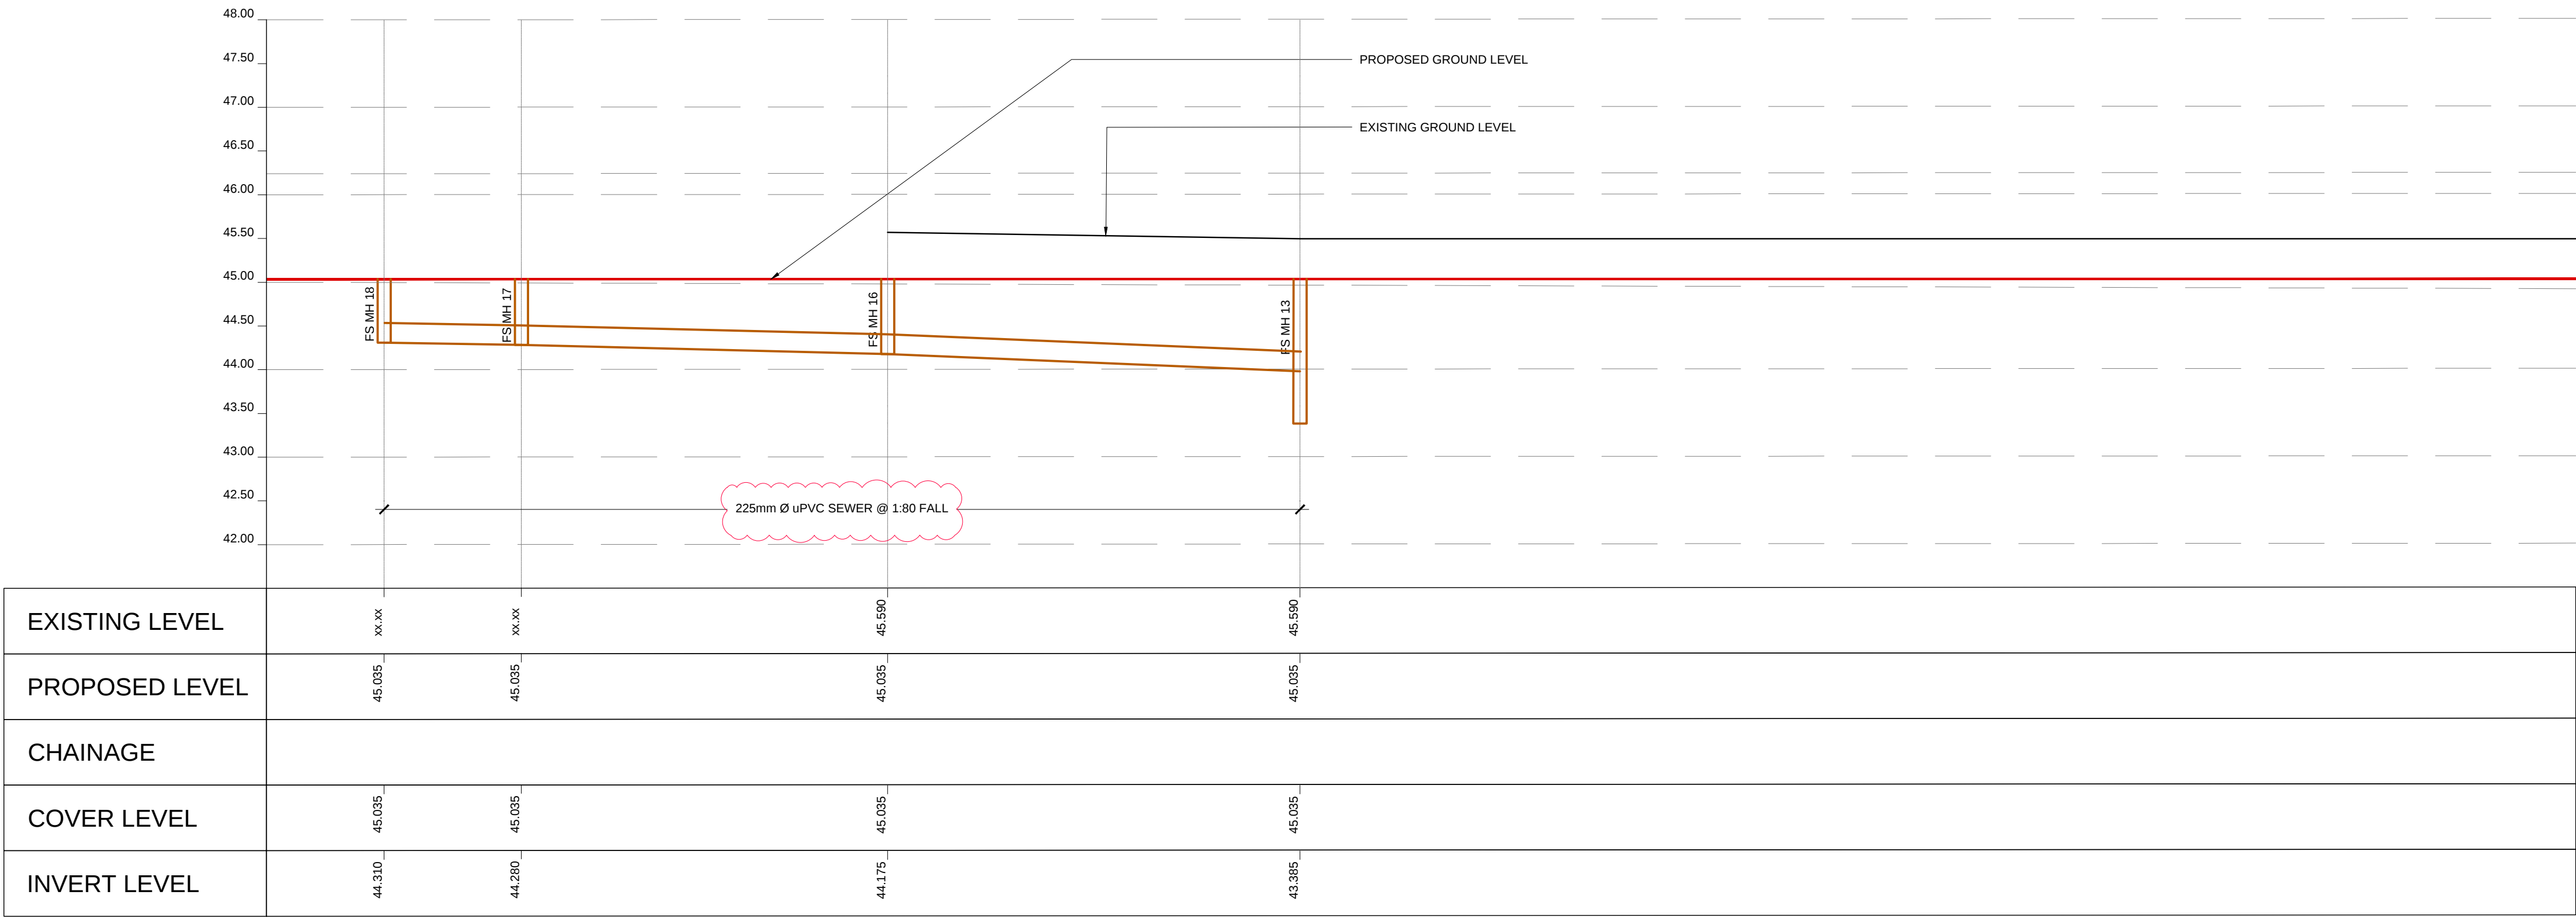

VERTICAL SECTION - FSMH18 TO FSMH13
HORIZONTAL SCALE 1:200
VERTICAL SCALE 1:50

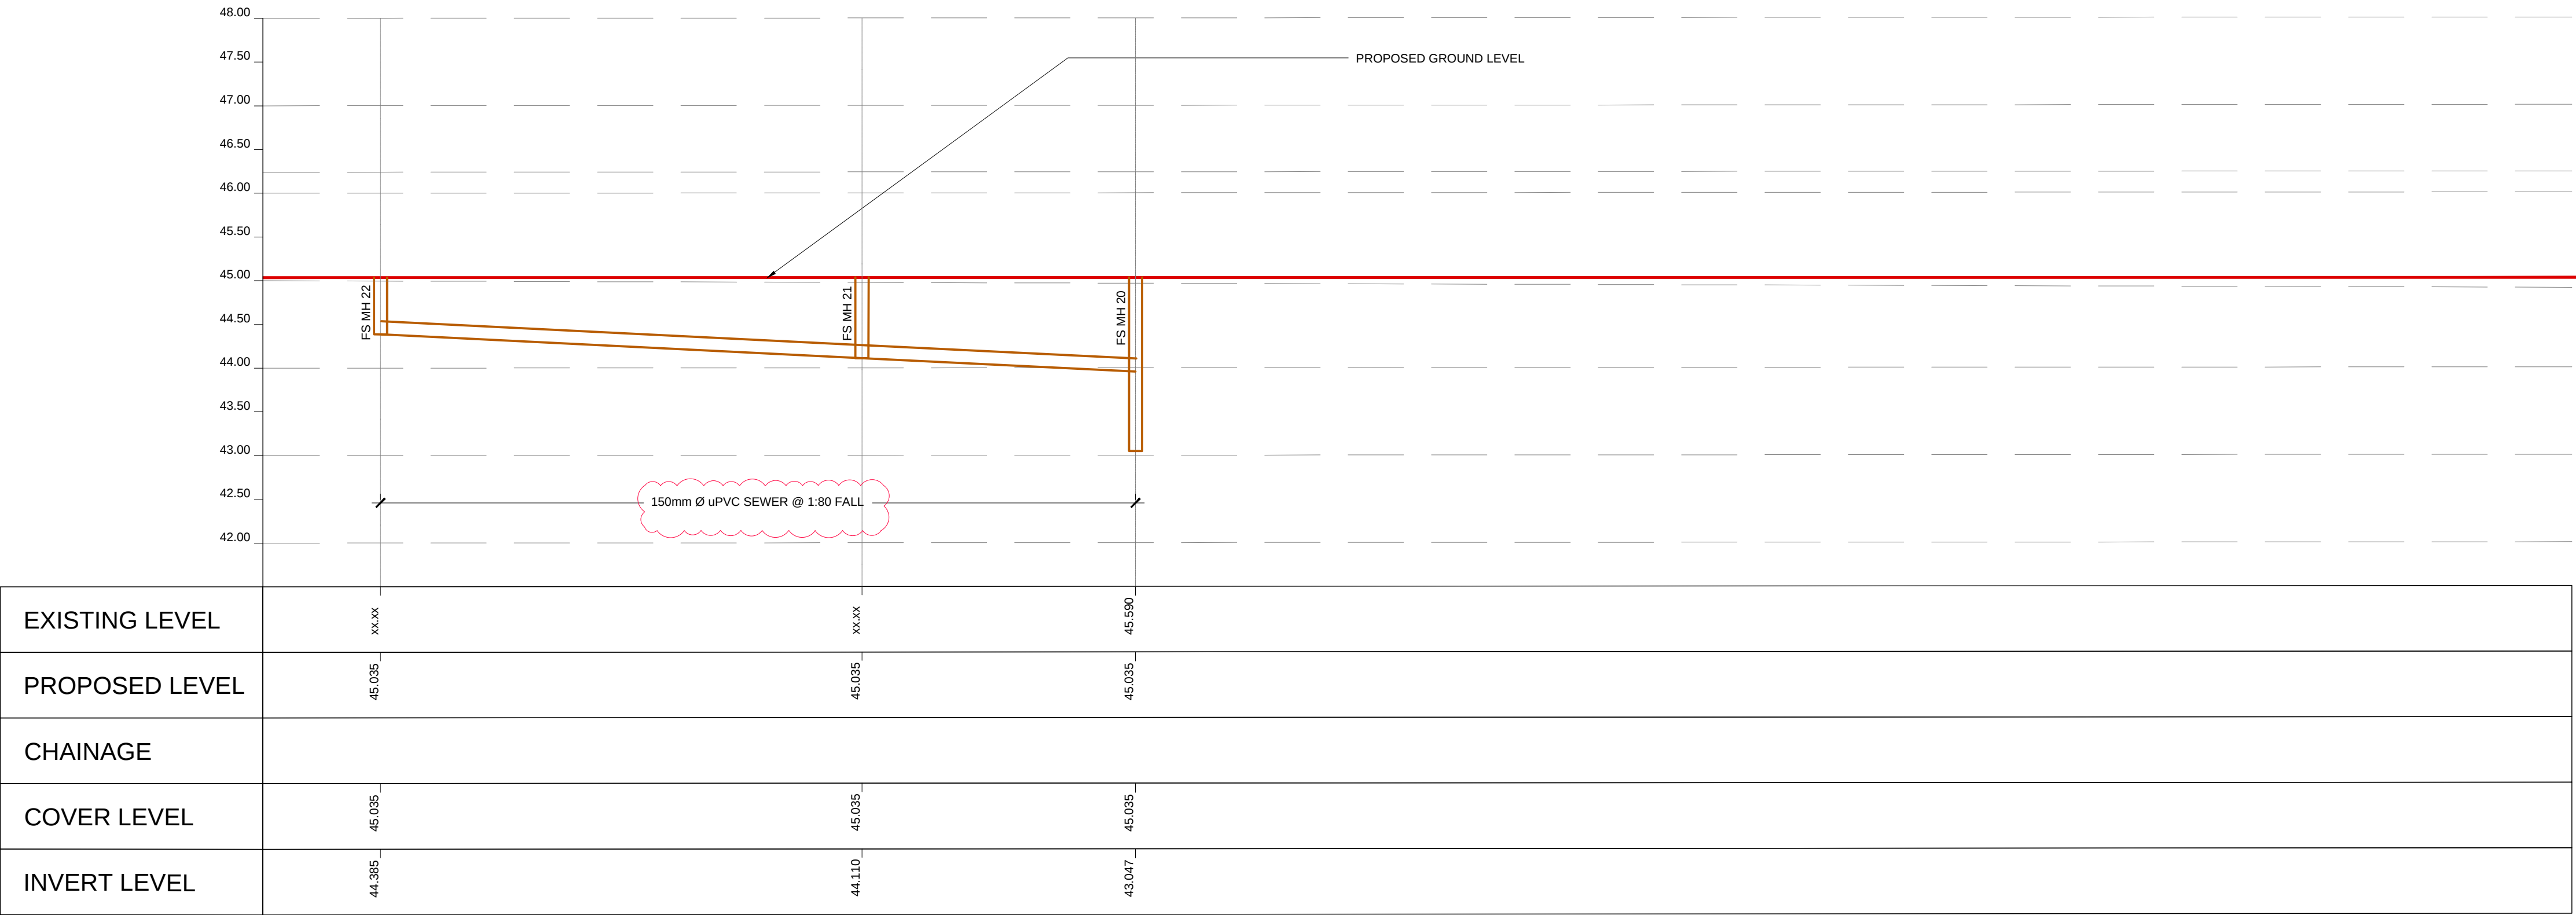

VERTICAL SECTION - FSMH22 TO FSMH20
HORIZONTAL SCALE 1:200
VERTICAL SCALE 1:50

Drawing Stage: PLANNING	Project Details:		Notes	Drawn by:	Checked by:	Approved by:	Date:		CORA CONSULTING ENGINEERS Behan House, 10 Lower Mount Street, Dublin 2. D02 HT71 Tel: +353 1 661 1100 e-mail: info@cora.ie Web: www.cora.ie												
	Site Address:	GLEBE HOUSE, St. AGNES ROAD, CRUMLIN, DUBLIN 12		BD	AG	JP	01/07/2020														
	Client:	SEABREN DEVELOPMENTS LTD & CIRCLE VHA		Project Name:			Scale:	Project Number:													
	Architect:	REDDY ARCHITECTURE & URBANISM		GLEBE HOUSE			A/S @ A1	1968													
	M&E Designer:	-		Drawing Title:			Project:	Originator:							Zone:	Level:	Type:	Discipline:	Drawing No:	Stage:	Revision:
	Contractor:	-		DRAINAGE LONG SECTION SHEET 2			-	CORA							-	XX	DR	C	007	P	05