


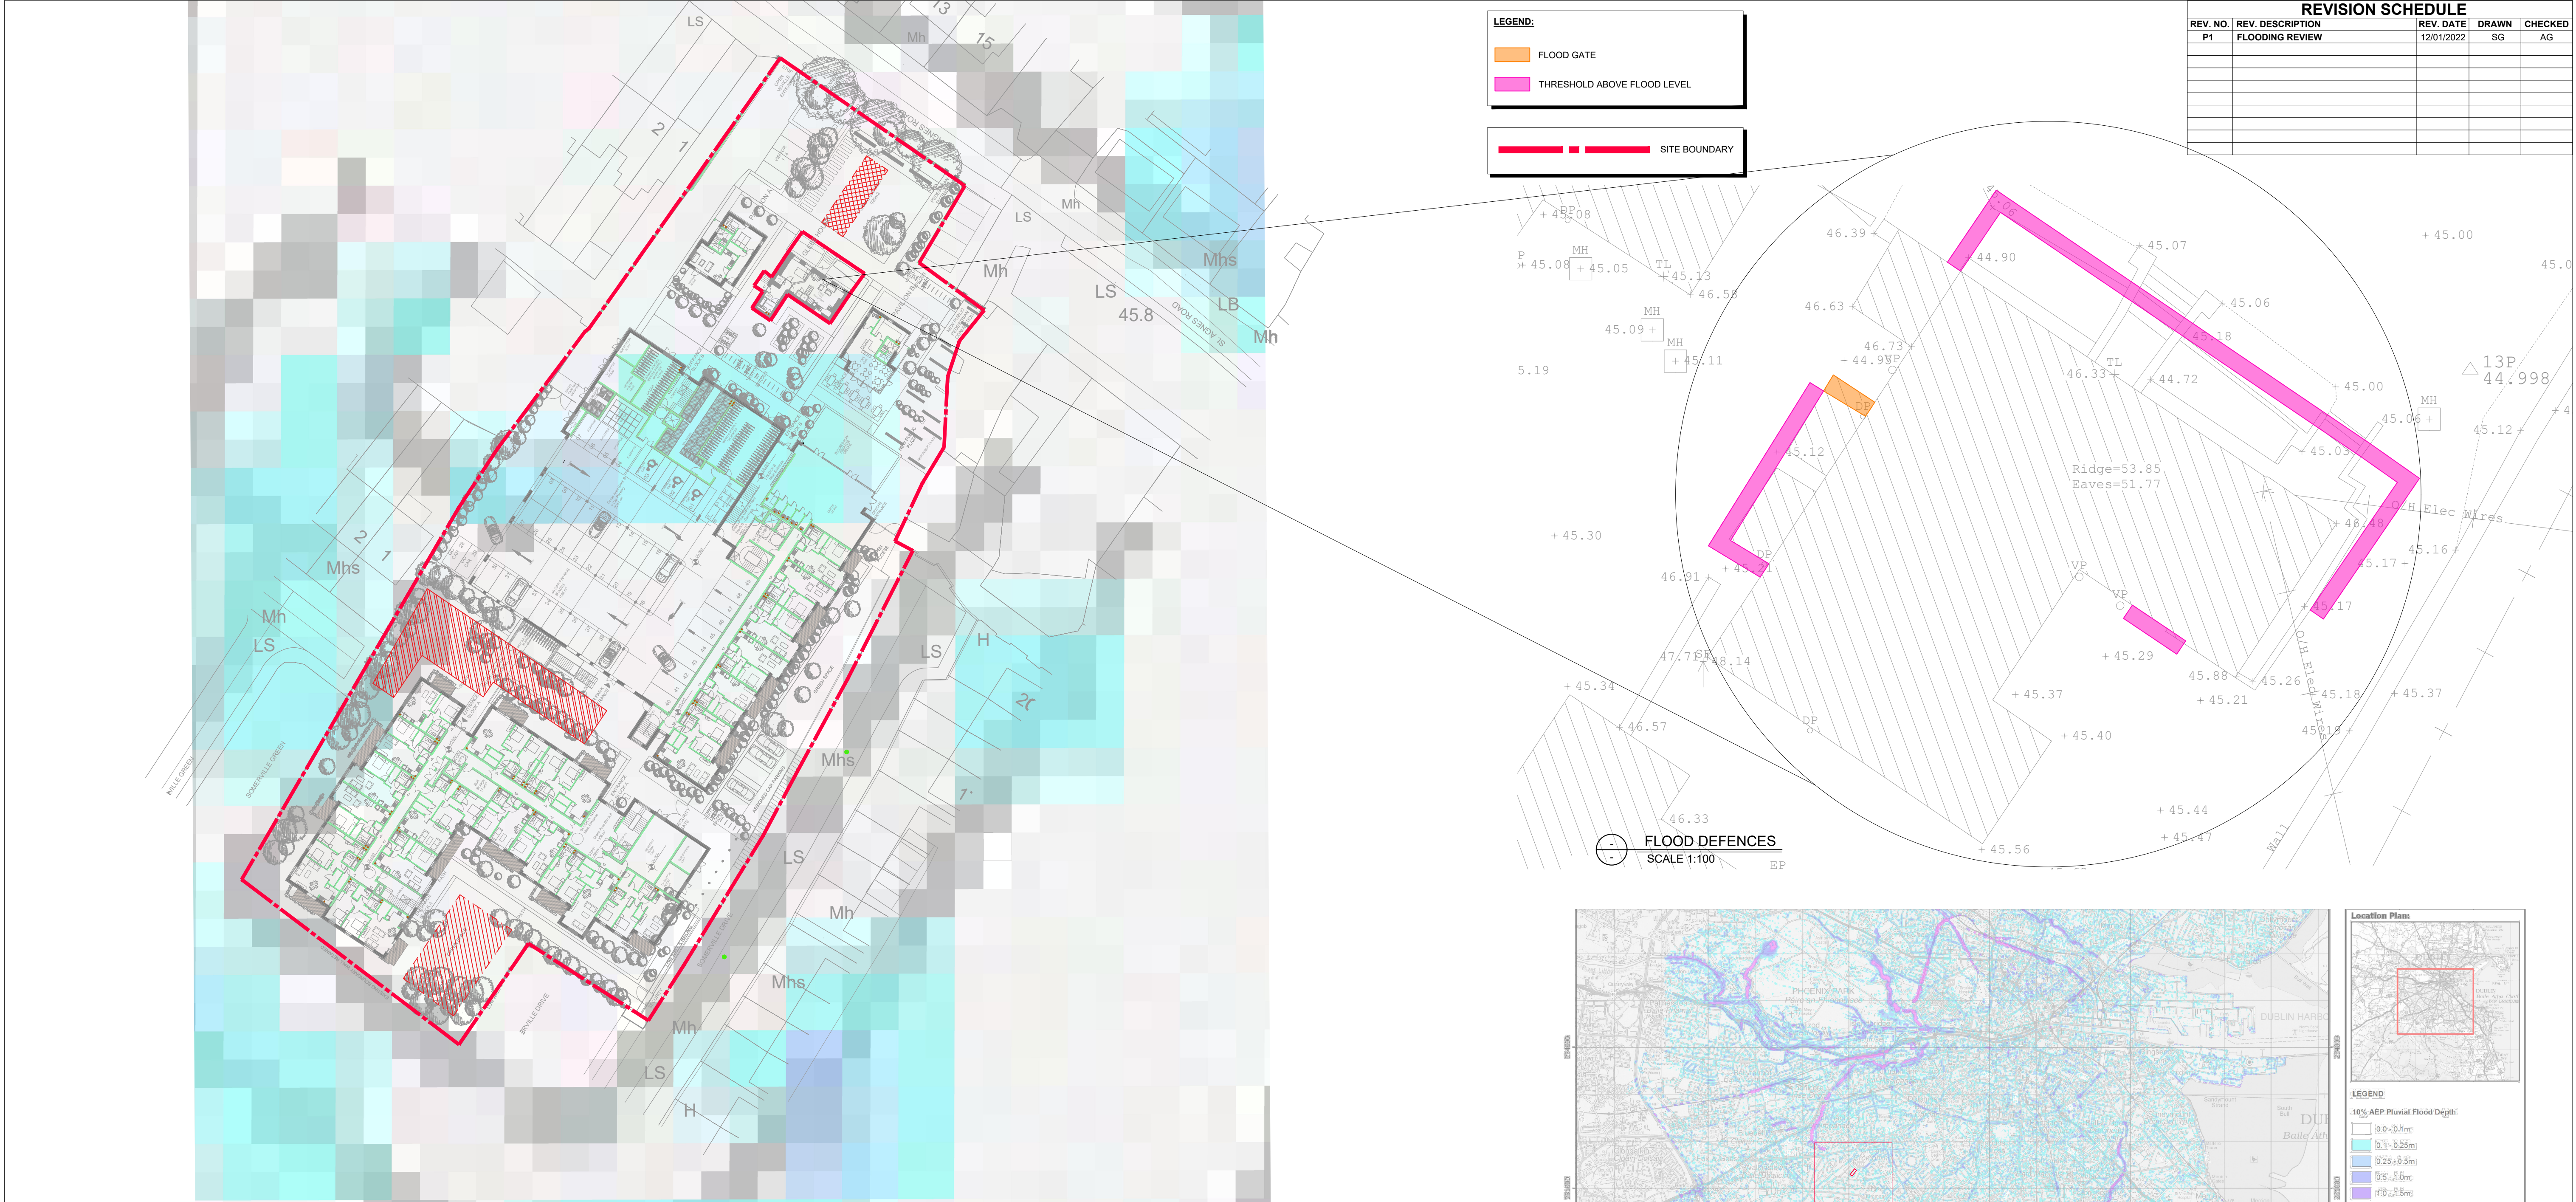


REVISION SCHEDULE				
REV. NO.	REV. DESCRIPTION	REV. DATE	DRAWN	CHECKED
P1	FLOODING REVIEW	12/01/2022	SG	AG

PLUVIAL FLOOD DEPTH, FLOOD DEFENCES
SCALE 1:500



TYPICAL DEMOUNTABLE FLOOD BARRIER
NOT TO SCALE

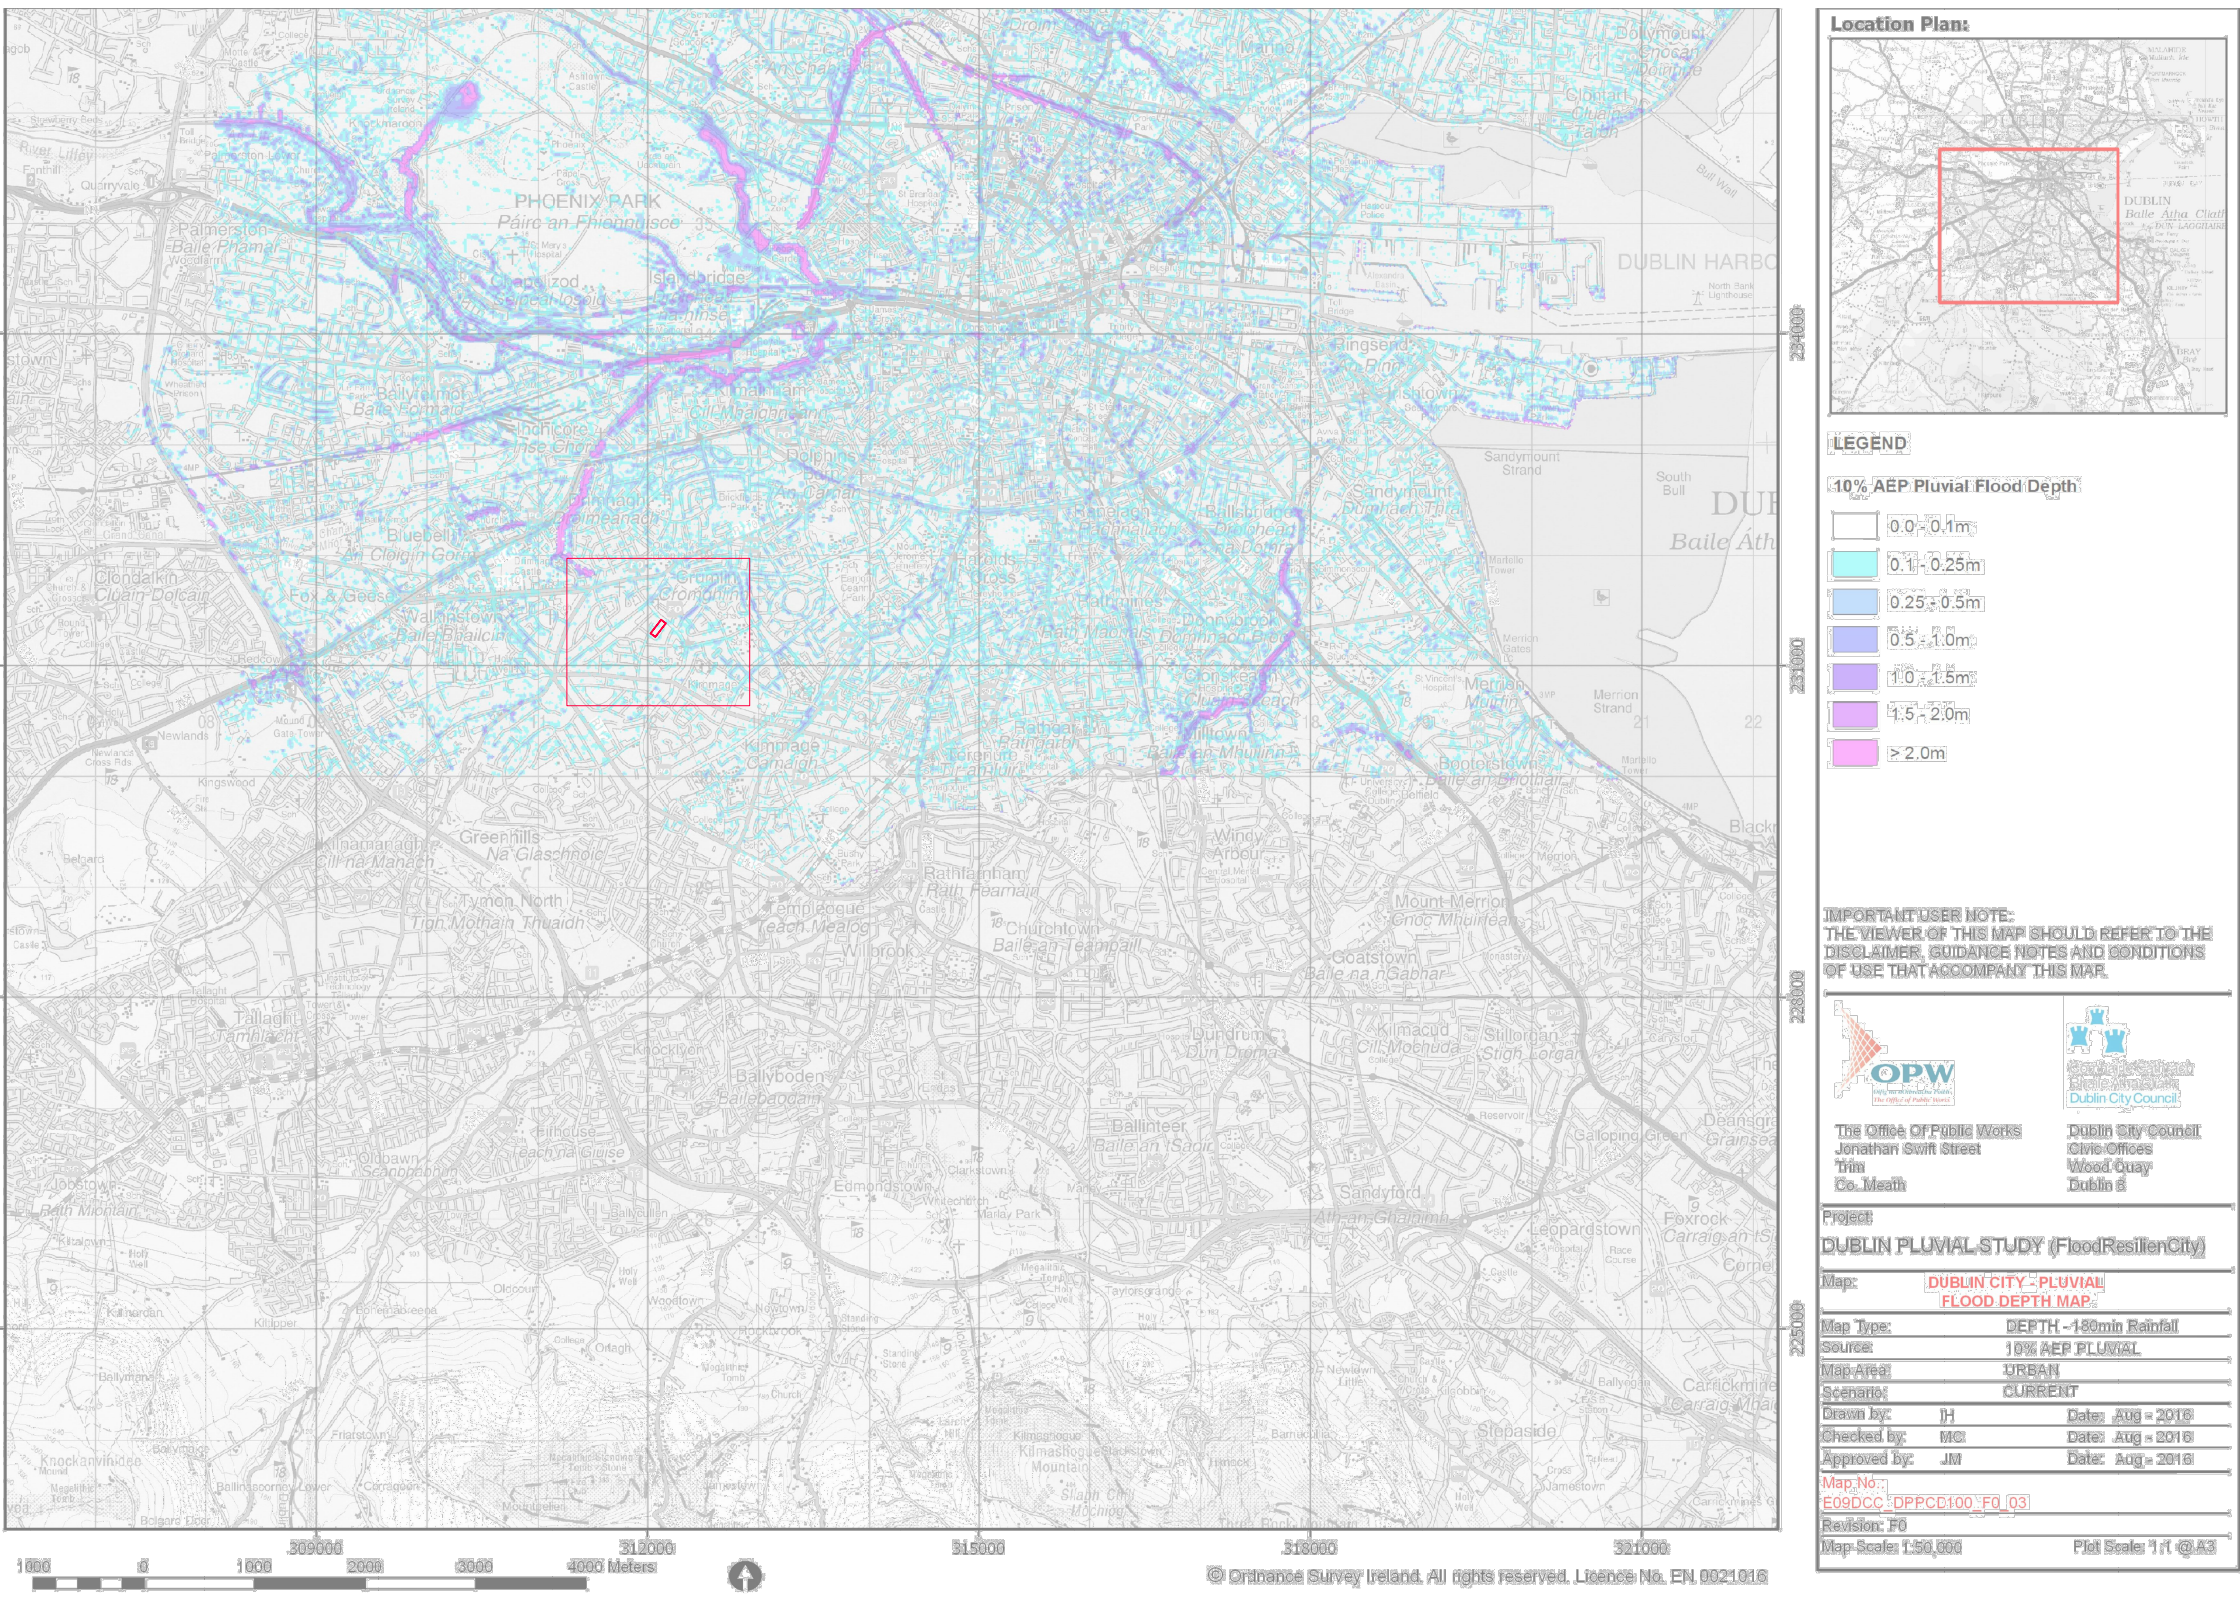

DUBLIN CITY - PLUVIAL FLOOD DEPTH MAP
NOT TO SCALE

Drawing Stage: PRE-PLANNING	Project Details:		Notes DRAFT	Drawn by:	Checked by:	Approved by:	Date:	CORA CONSULTING ENGINEERS Behan House, 10 Lower Mount Street, Dublin 2. D02 HT71 Tel: +353 1 661 1100 e-mail: info@cora.ie Web: www.cora.ie															
	Site Address:	GLEBE HOUSE, ST. AGNES ROAD, CRUMLIN, DUBLIN 12		BD	AG	JP	11/11/2019																
	Client:	-		Project Name:			Scale:									Project Number:							
	Architect:	REDDY ARCHITECTURE & URBANISM		GLEBE HOUSE			A/S @ A1									1968							
	M&E Designer:	-		Drawing Title:			Project:									Originator:	Zone:	Level:	Type:	Discipline:	Drawing No:	Stage:	Revision:
	Contractor:	-		PLUVIAL FLOOD DEPTH, FLOOD DEFENCES GA PLANS			GH									CORA	-	-	DR	C	SC.03	P	1